
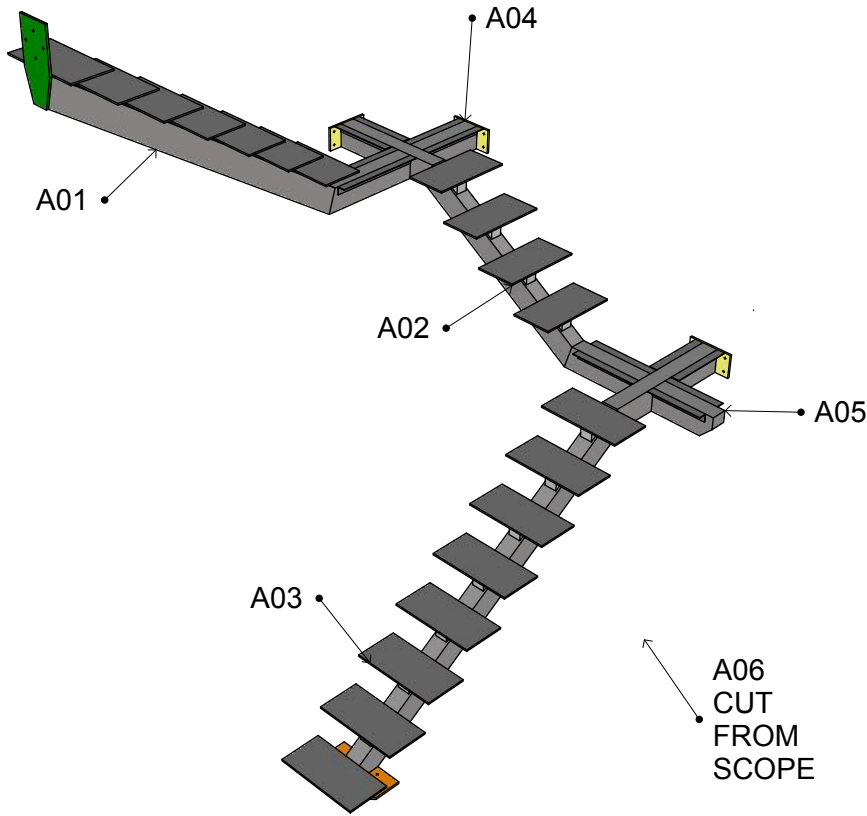


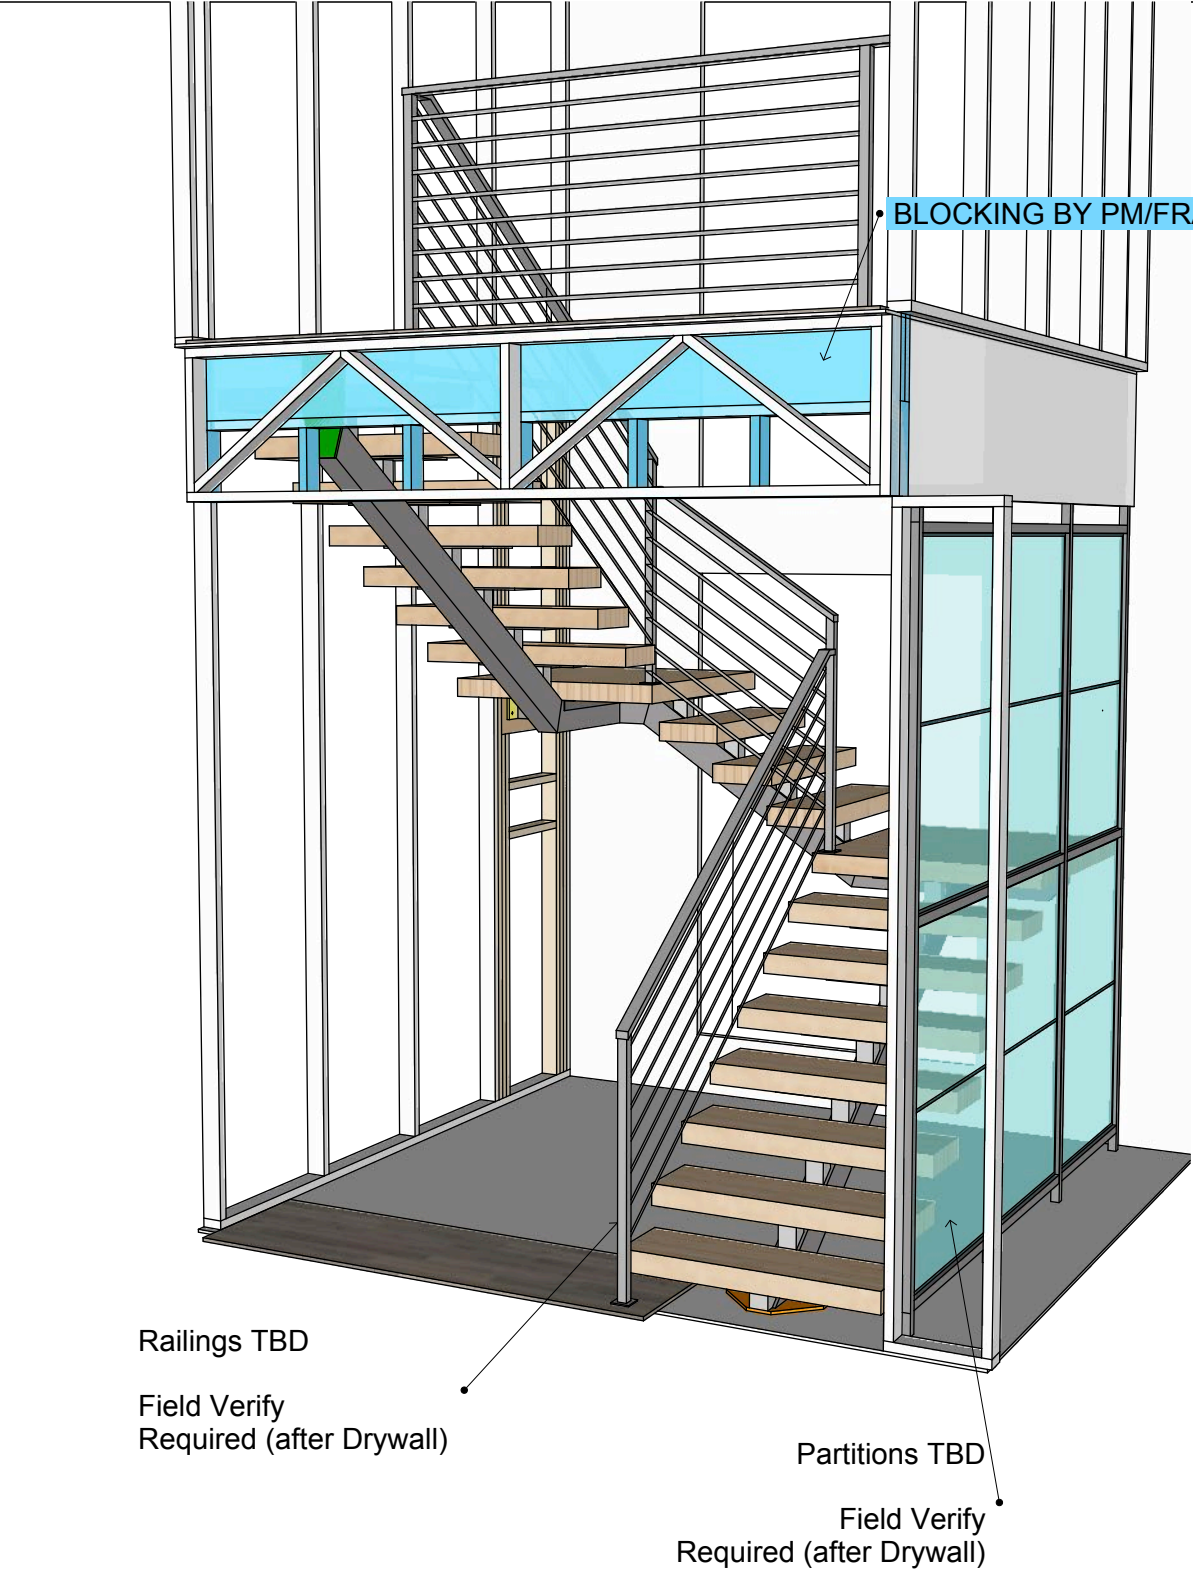

Page Index	
Pg. 0	Cover Pg
Pg. 1	A01
Pg. 2	A02
Pg. 3	A03
Pg. 4	A04
Pg. 5	A05
Pg. 6	A06 — Cut From Scope
Pg. 7	Install 1
Pg. 8	Install 2
Pg. 9	Material Order



STEEL MATERIAL	
Stringers	4x6" Rec. Tube
Risers	3x3" Sq Tube
Tread Plates	3/8" x 10" x 20"
Mounting Plates	1/2" Thick
Steel Finish: Patina And Wax (Black)	
WOOD MATERIAL	
Treads	3-1/2" x 11-7/8" Glulam
Wood Finish: Standard Bona (Clear)	





SIGNEE APPROVES THE FOLLOWING: Design, materials, finishes, site conditions, in wall blocking, electrical locations, plumbing locations, measurements and all other specifications included in these submittal drawings.

SIGNATURE:			
KLS	Main > 2nd	'C' Shape Stair	PAGE:
DRAWN BY	LOCATION	DESCRIPTION	0






DATE:			
Cover	OF	6	I R O N S H O P


WS Colorado	3200 Hillside Dr. (Lot 7)	Ben B.	1.2	6/23/2022
CLIENT	ADDRESS	PROJECT MANAGER	ISSUE	DATE

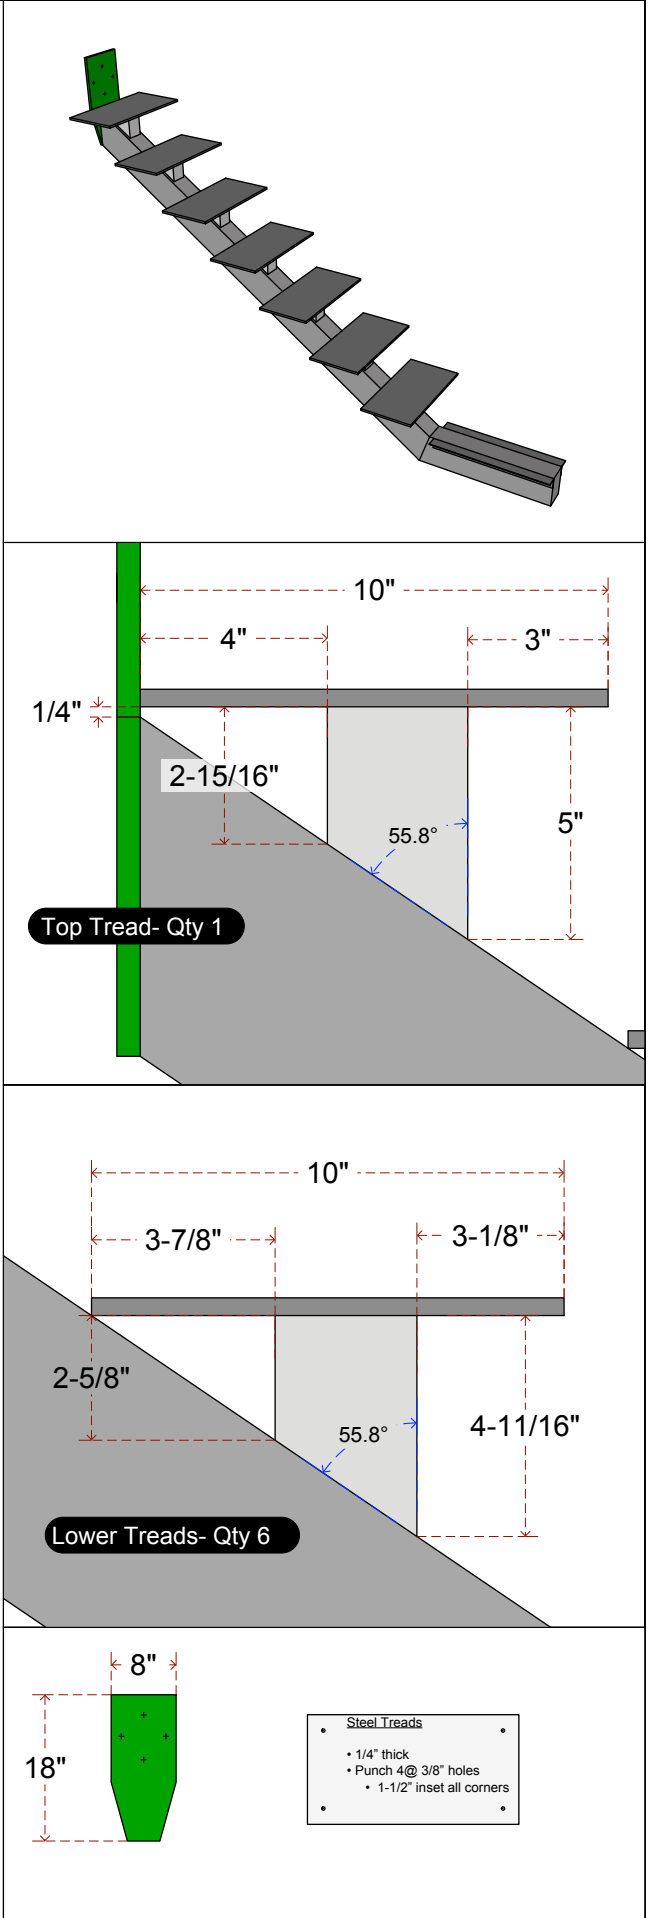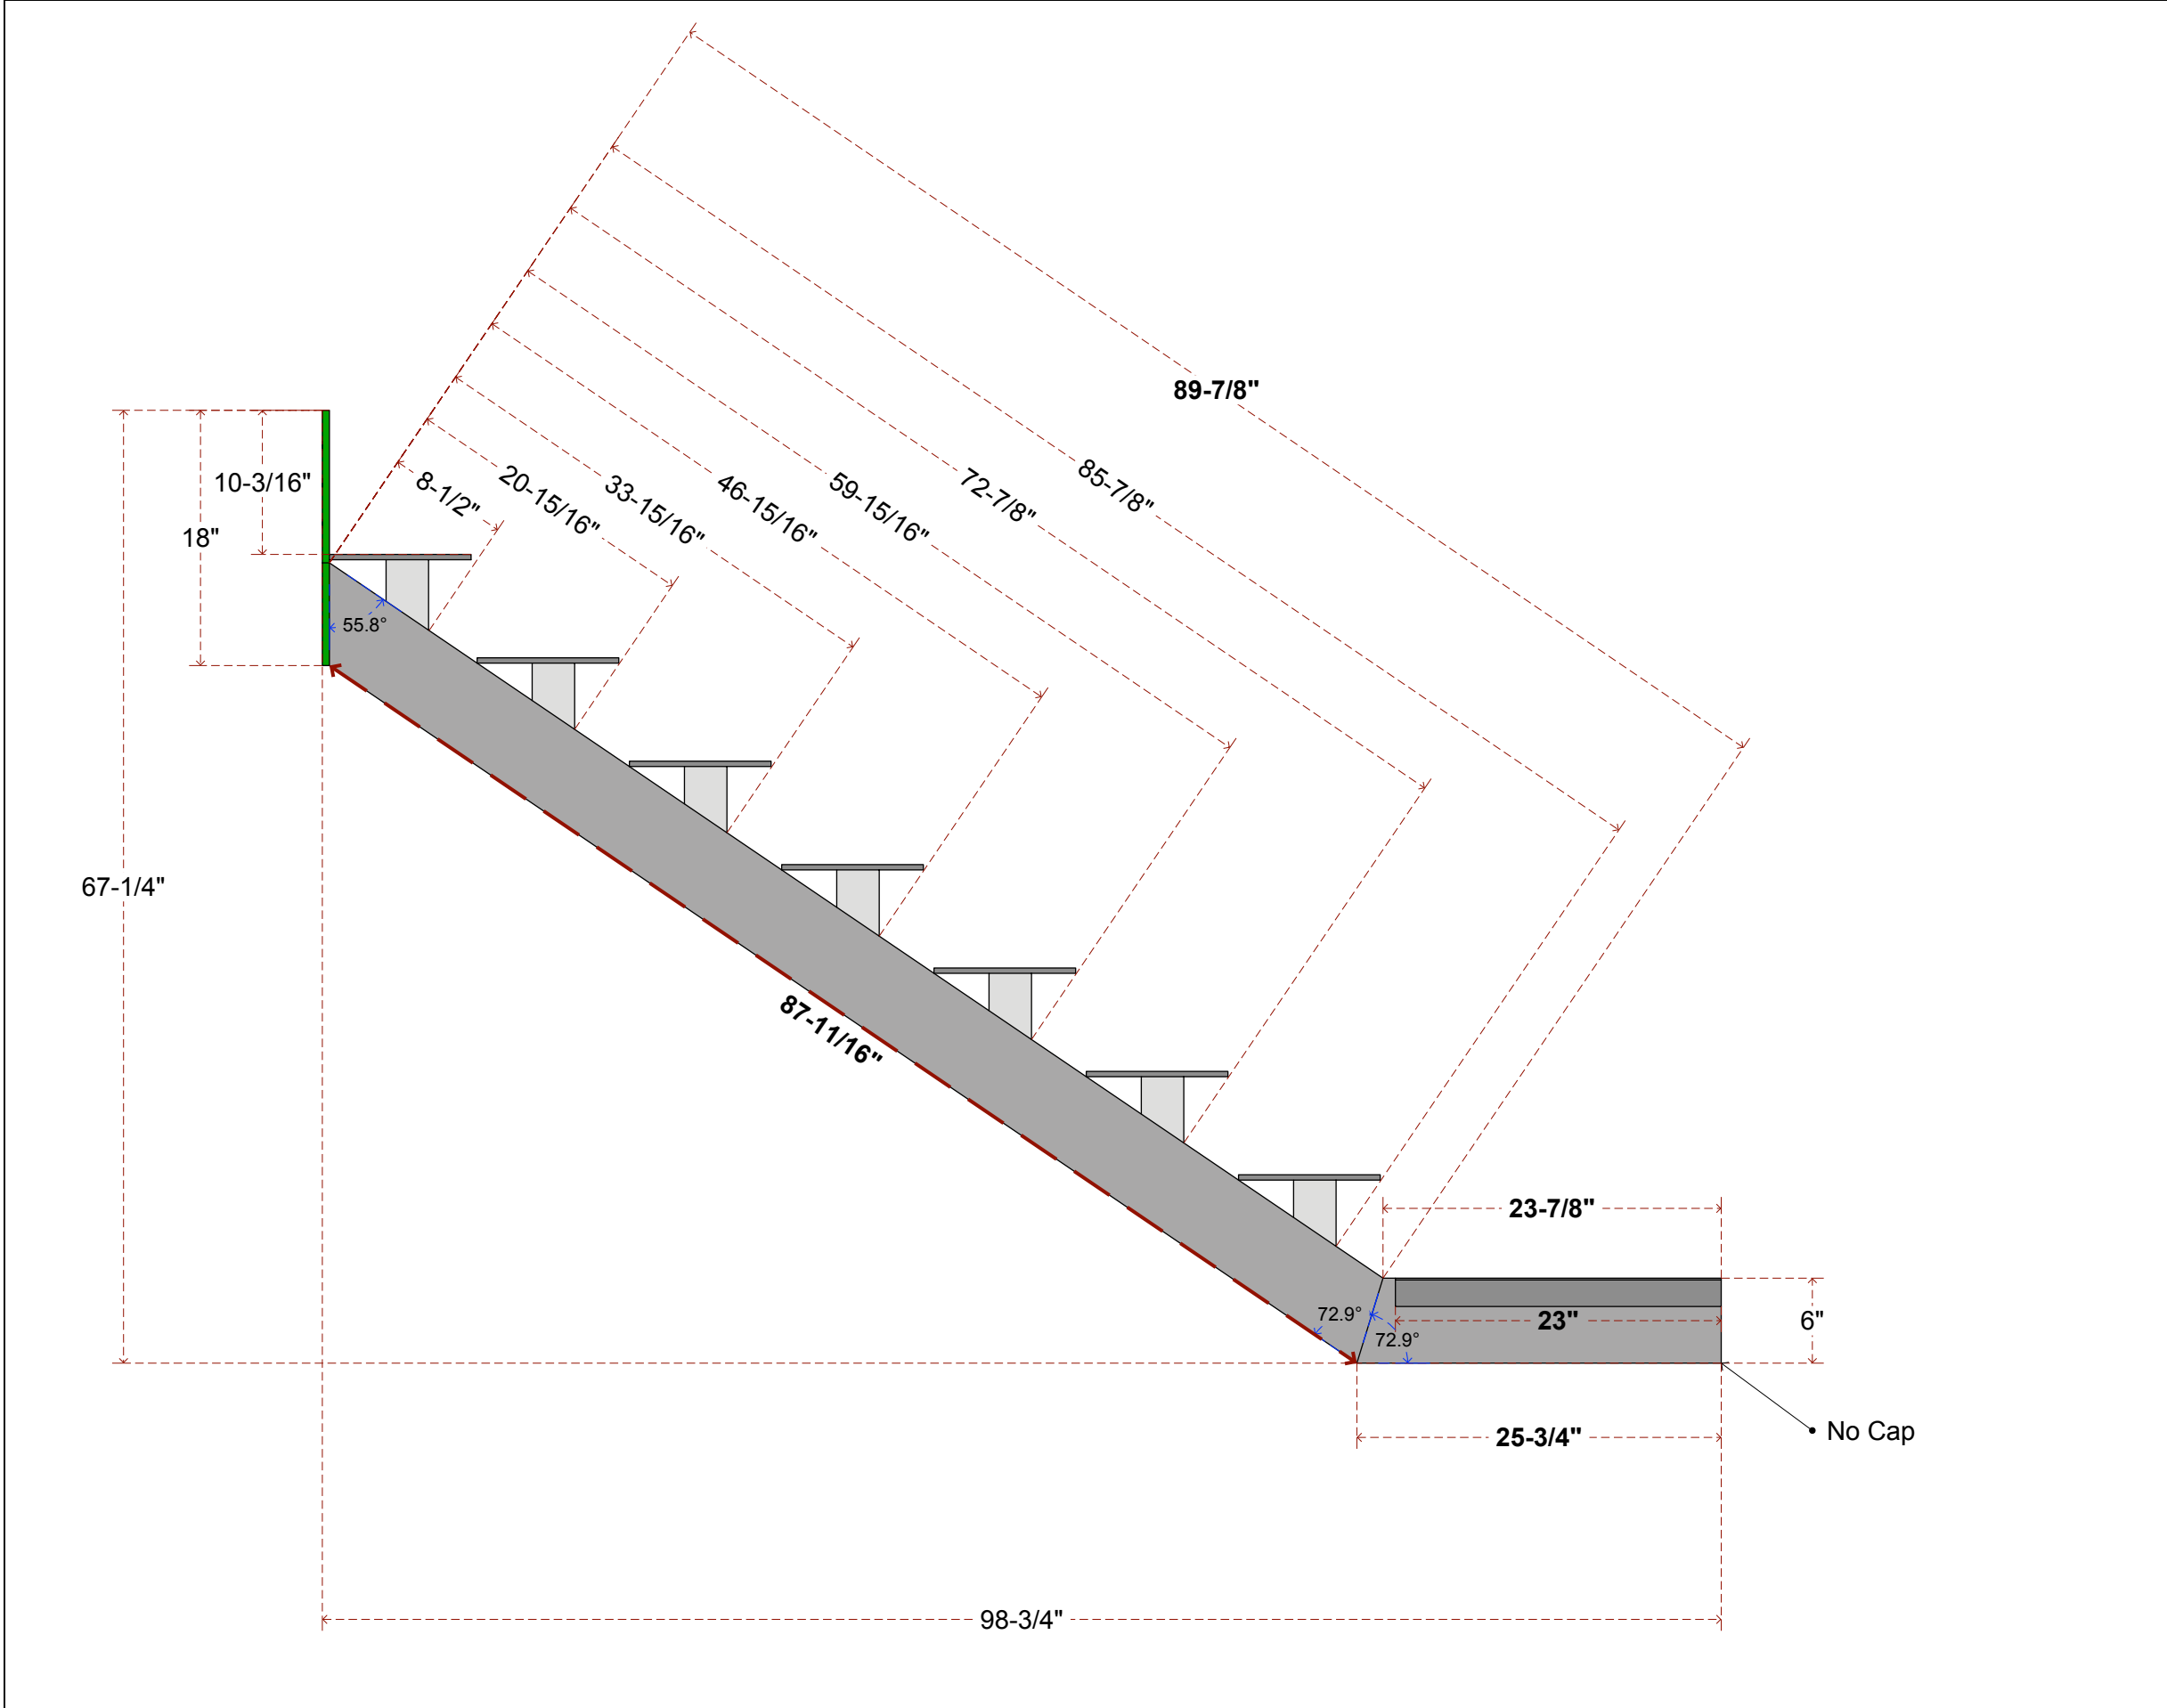

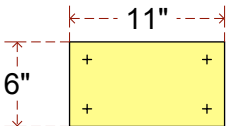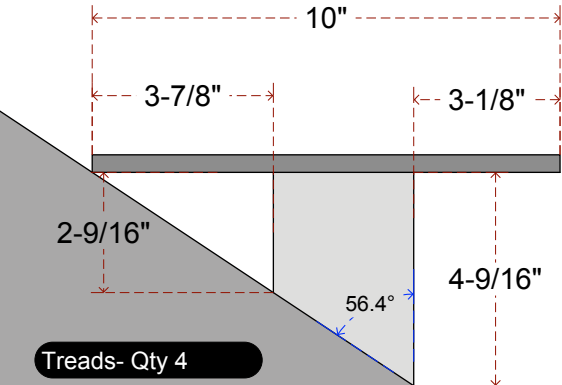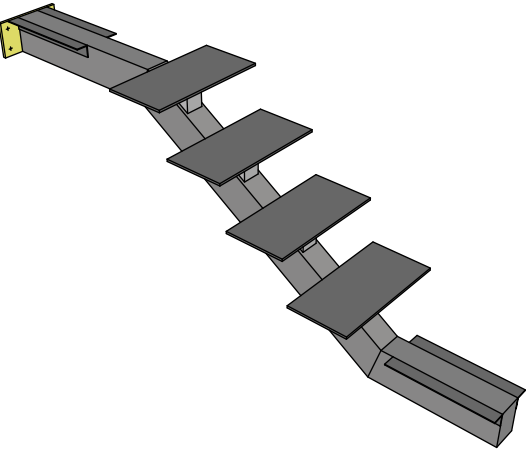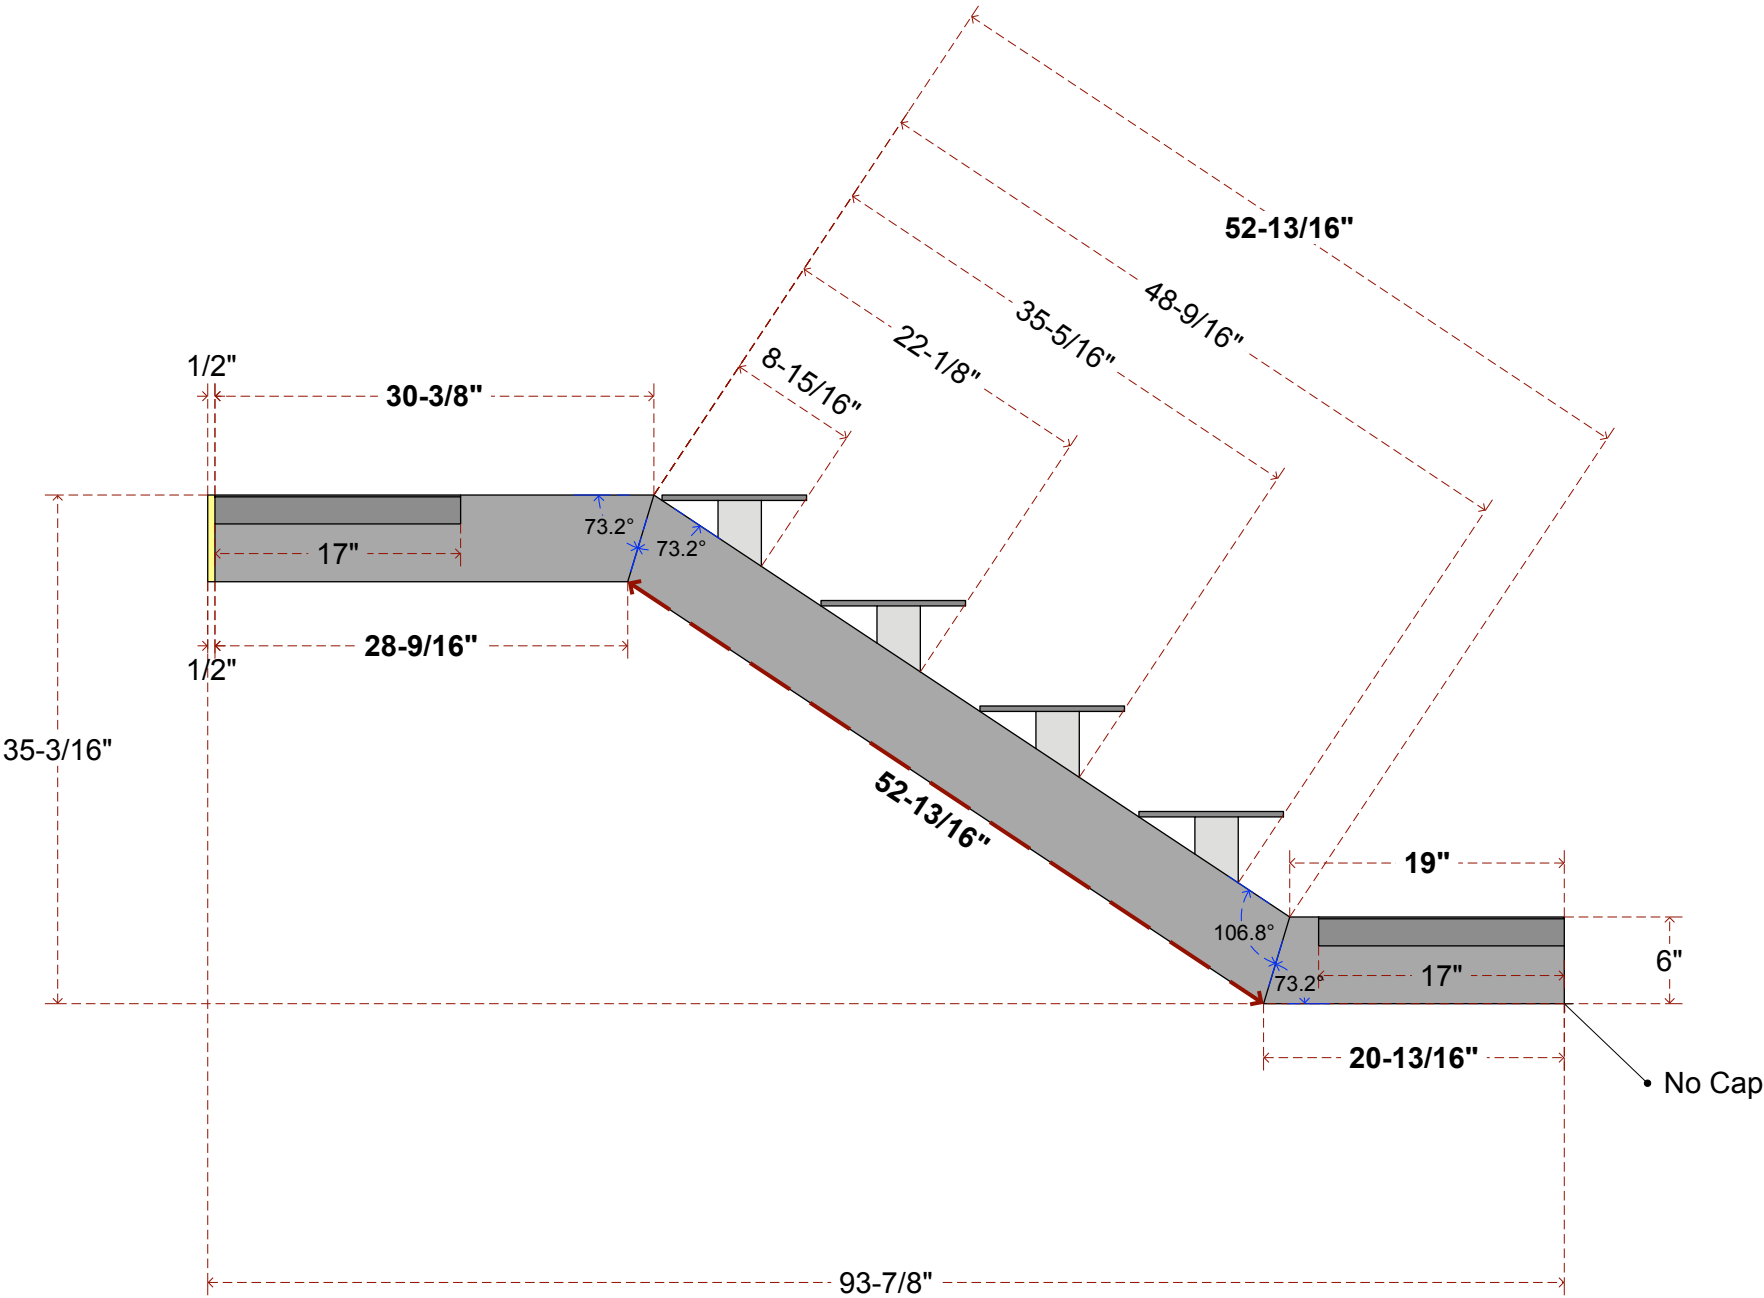


- Steel Treads
- 1/4" thick
- Punch 4 @ 3/8" holes
- 1-1/2" inset all corners

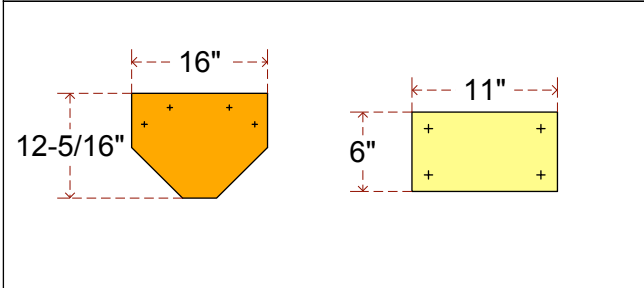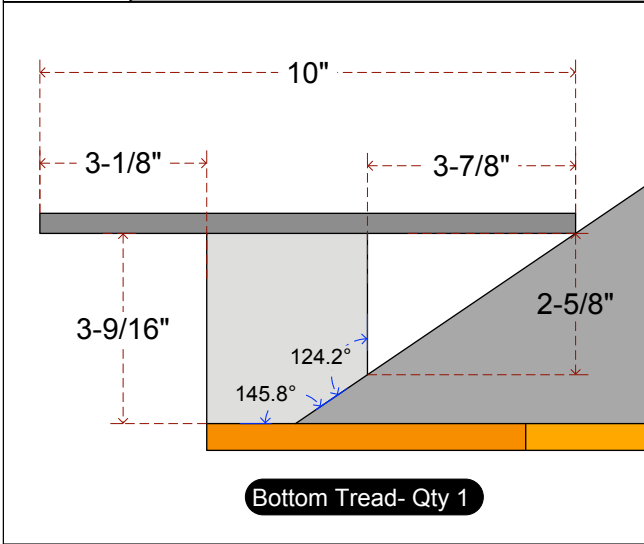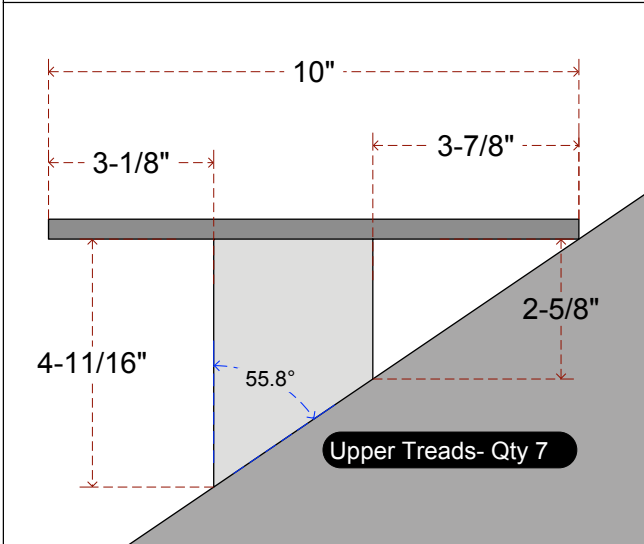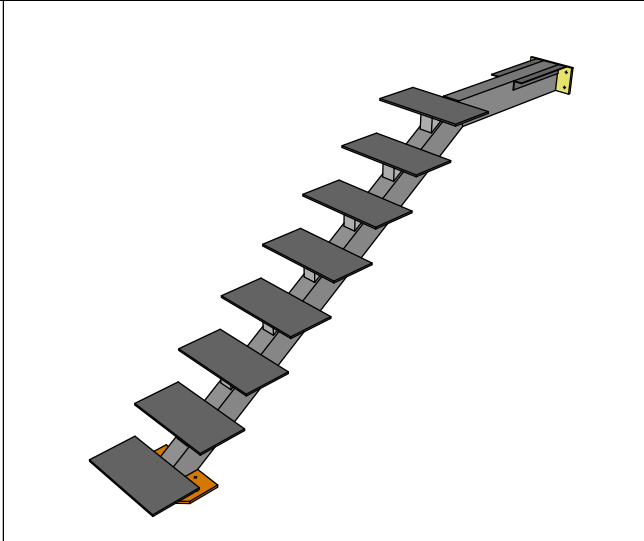
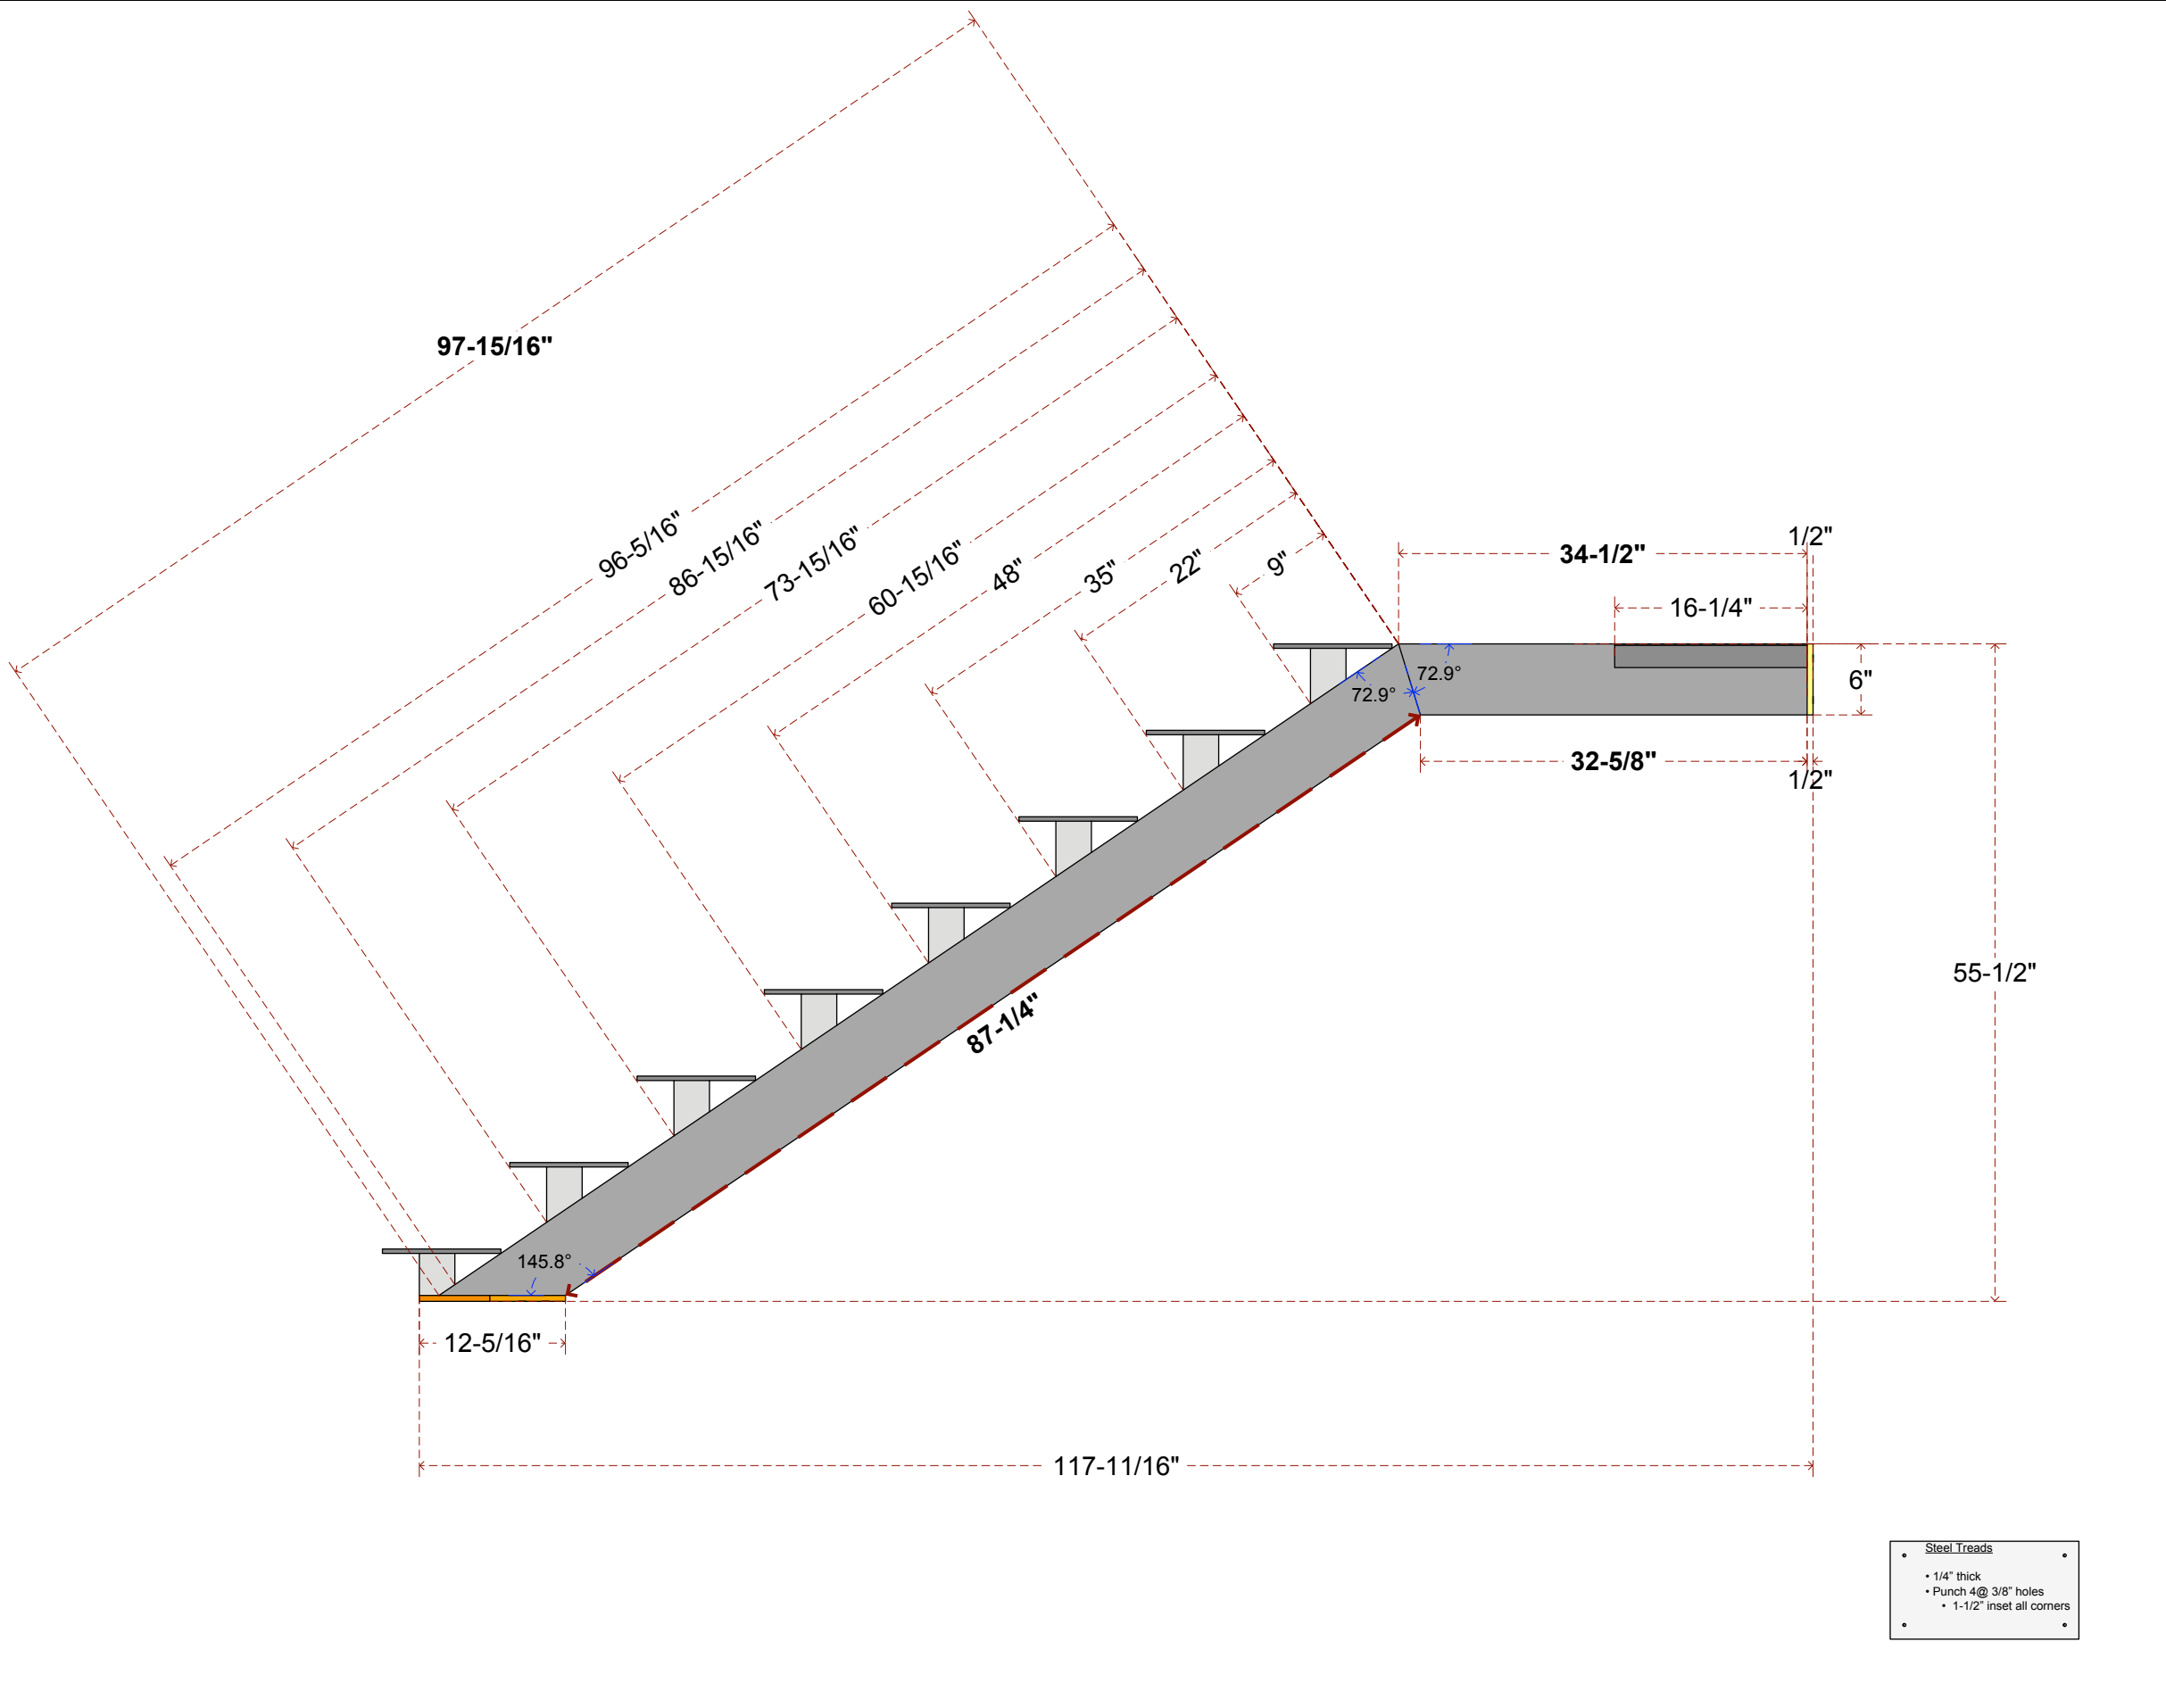


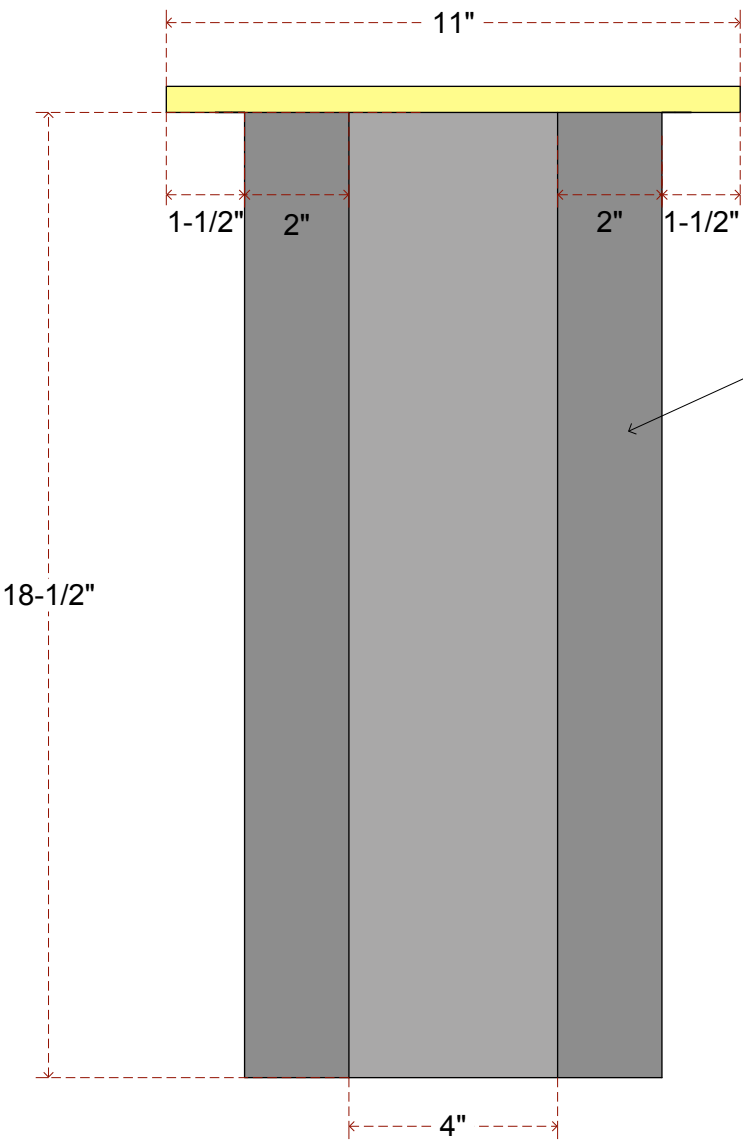



TOP VIEW

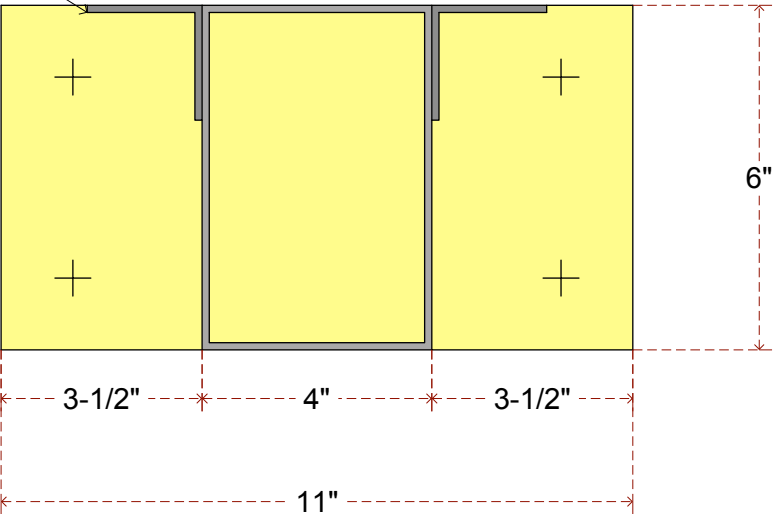


FRONT VIEW

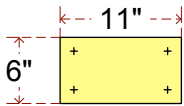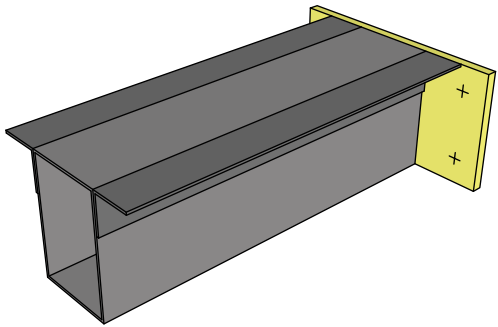


TOP VIEW

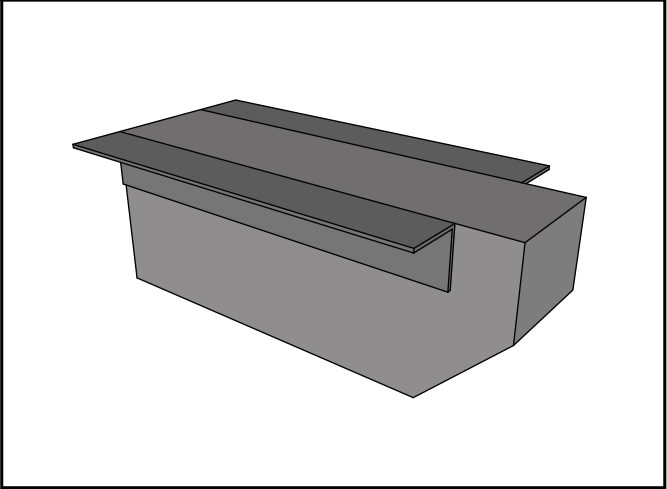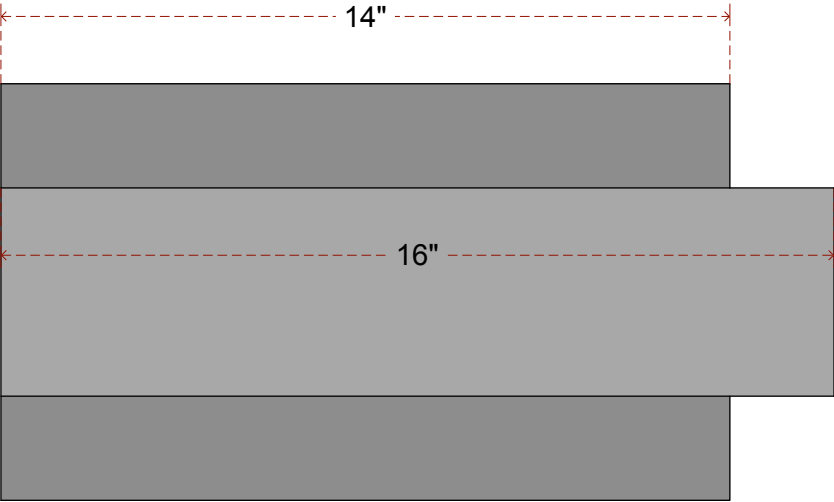

FRONT VIEW




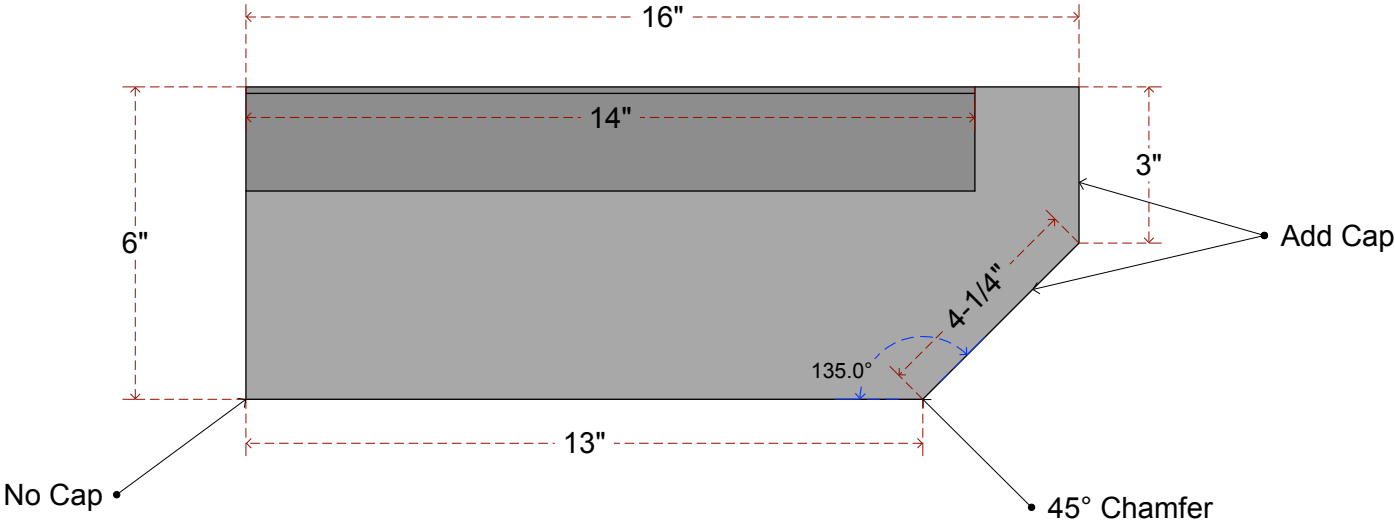


CUT FROM SCOPE



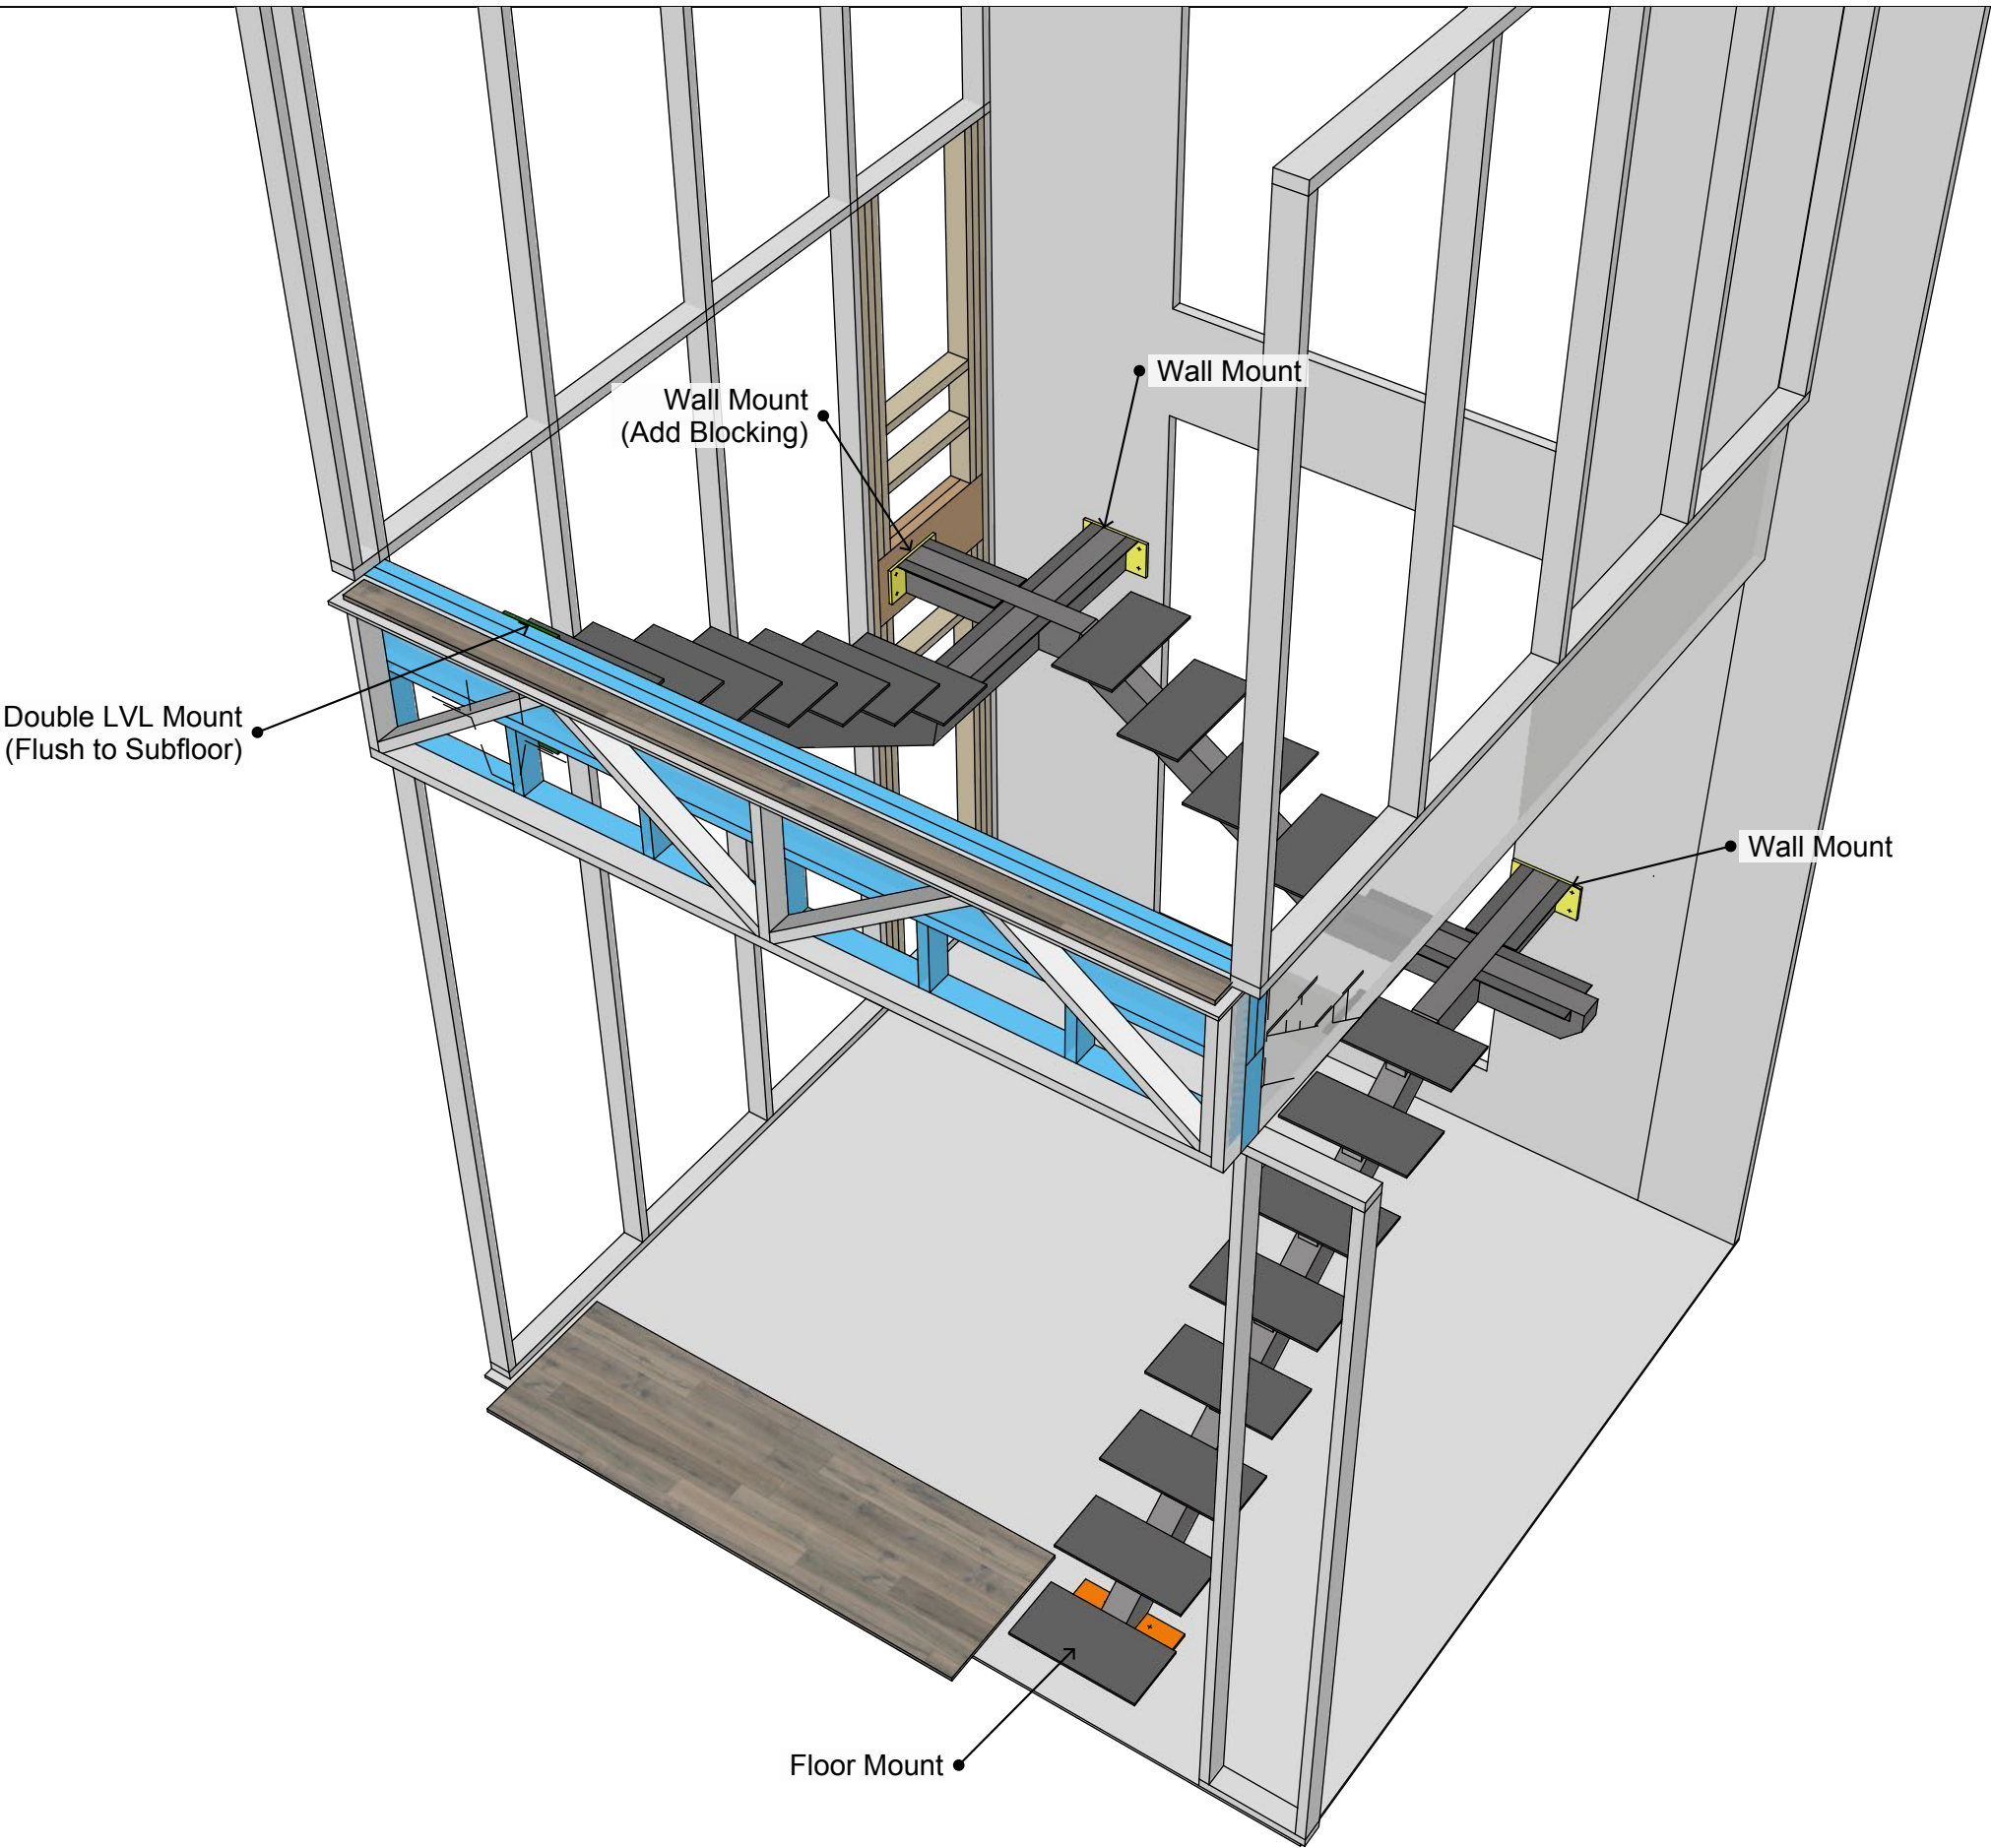


WS Colorado	3200 Hillside Dr. (Lot 7)	Ben B.	1.2	6/23/2022	KLS	Main > 2nd	'C' Shape Stair	PAGE:	INSTALL	1		
CLIENT	ADDRESS	PROJECT MANAGER	ISSUE	DATE	DRAWN BY	LOCATION	DESCRIPTION	7				



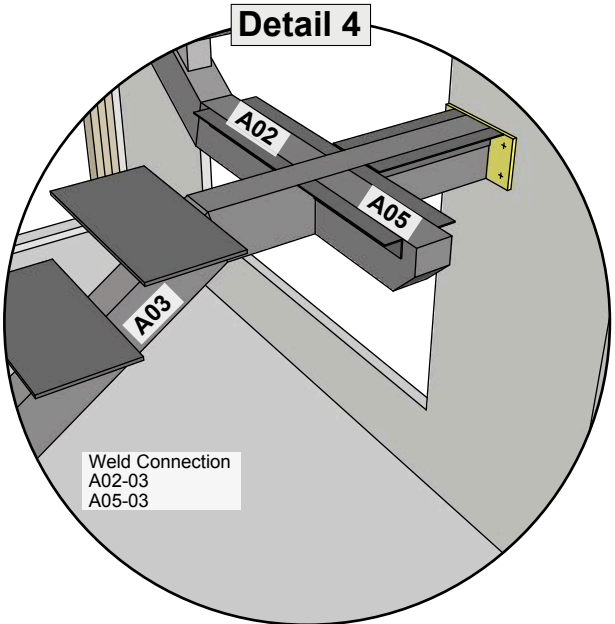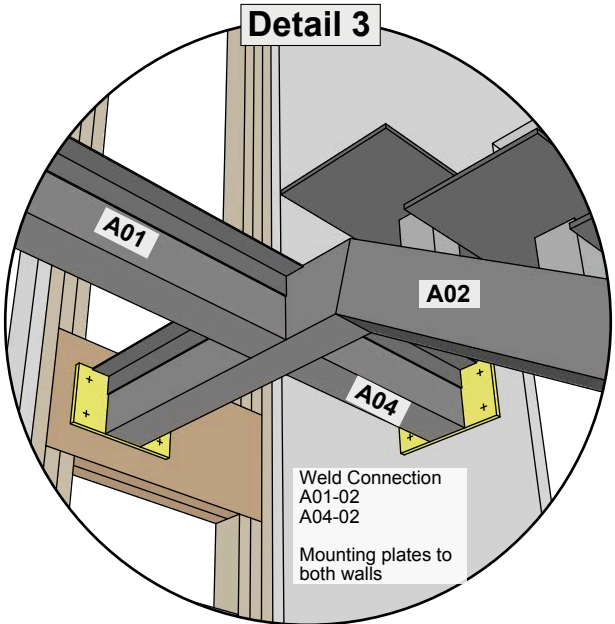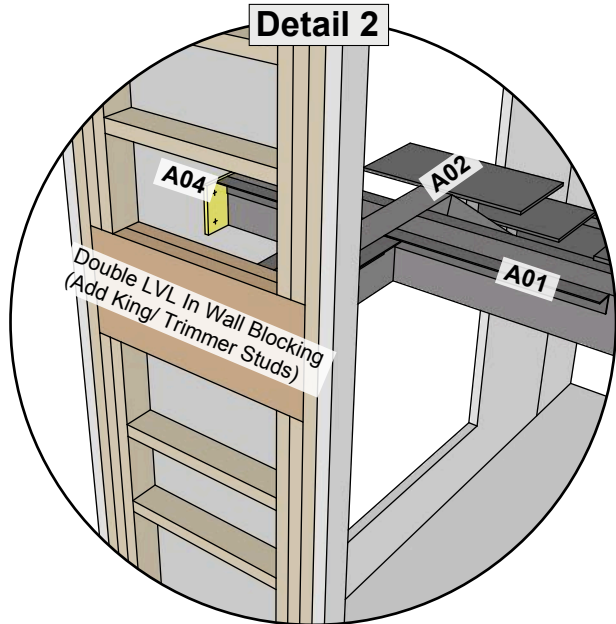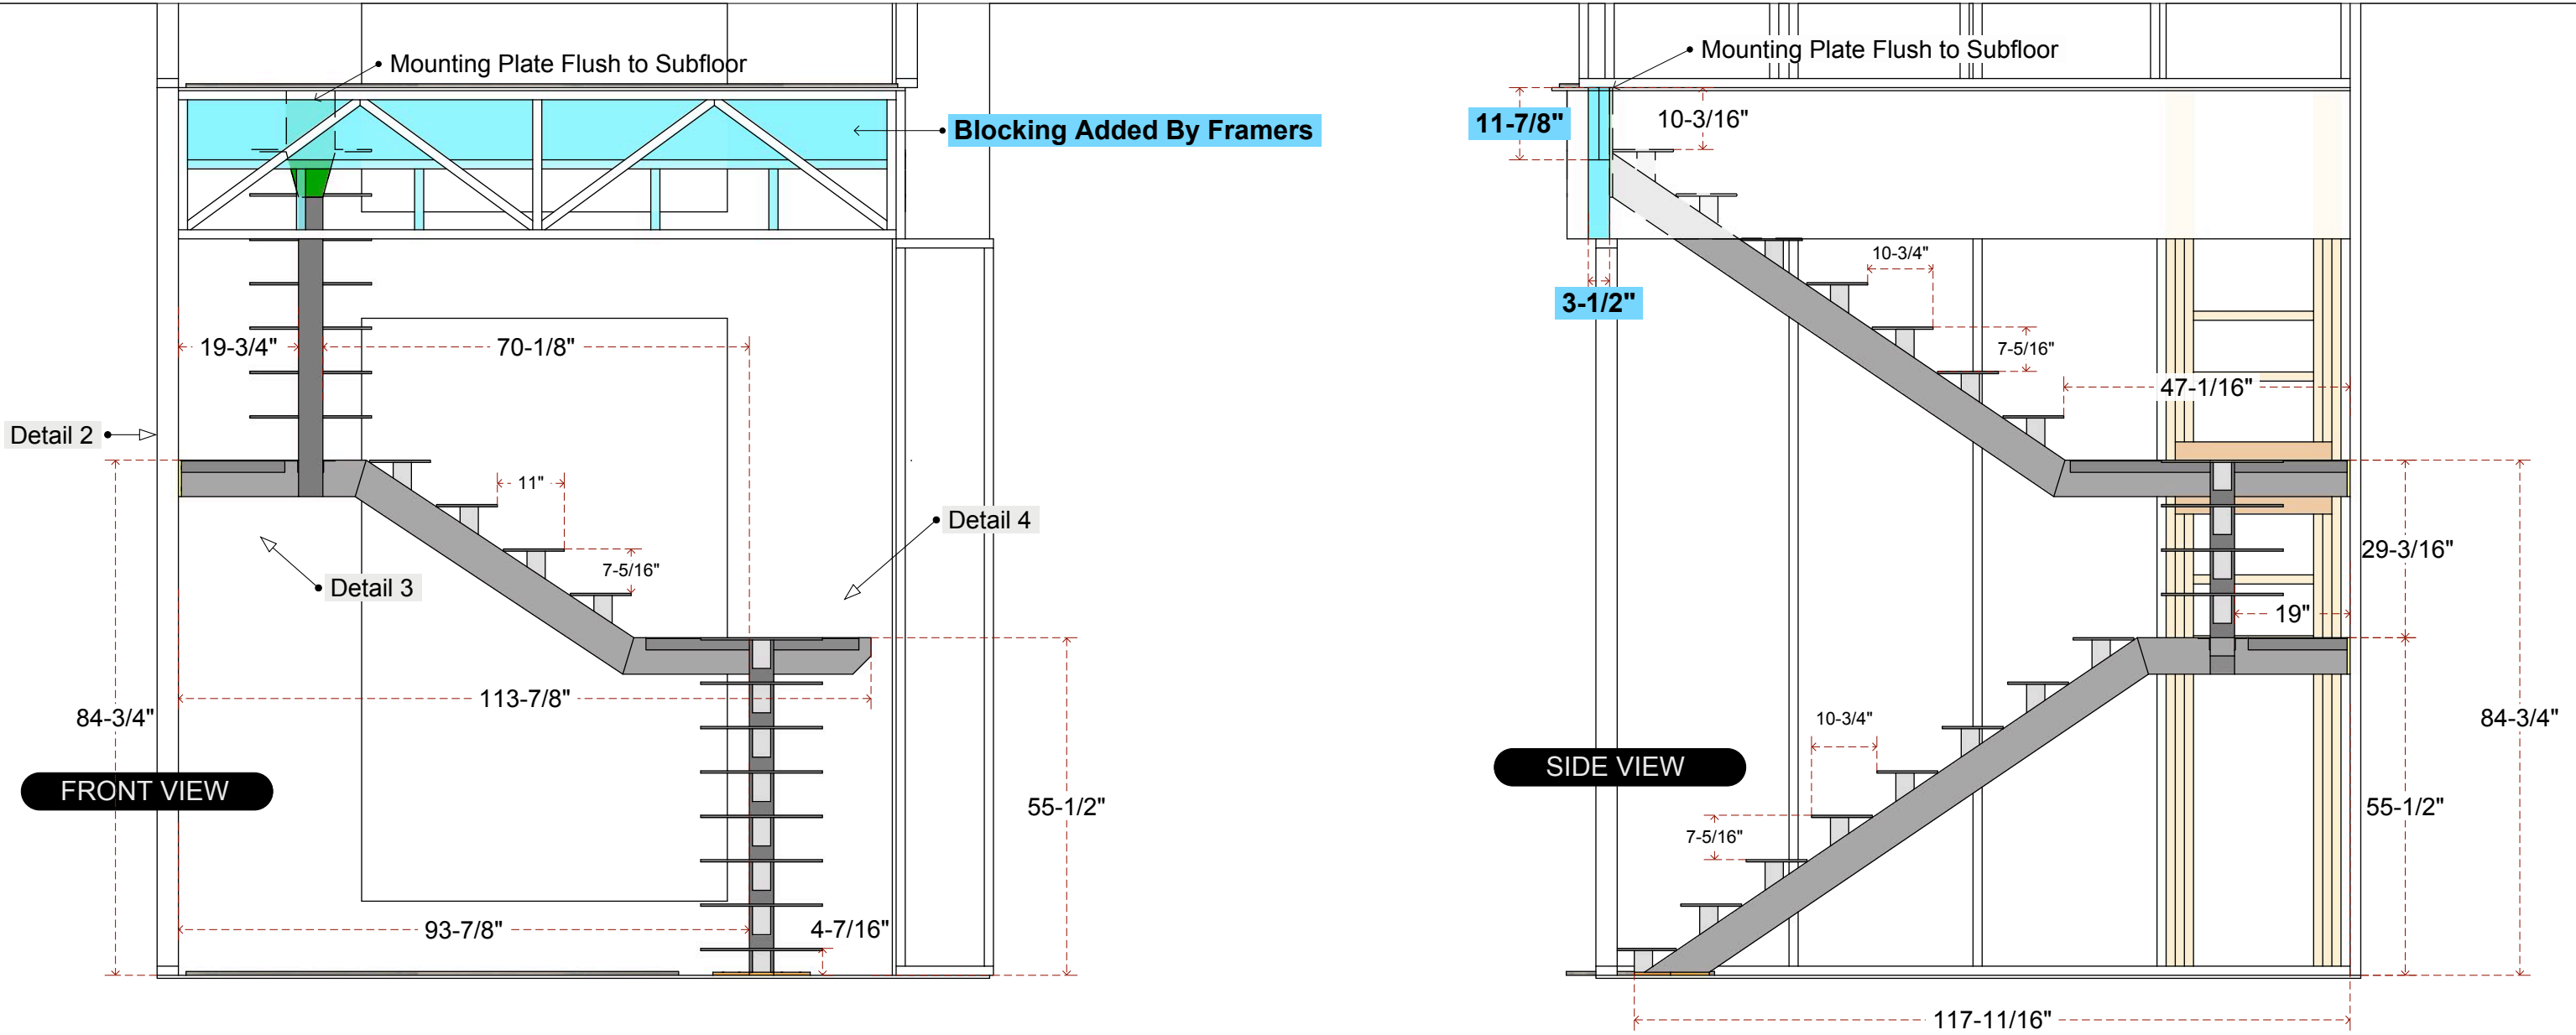


WS Colorado	3200 Hillside Dr. (Lot 7)	Ben B.	1.2	6/23/2022	KLS	Main > 2nd	'C' Shape Stair	PAGE:	INSTALL	2	IRON SHOP
CLIENT	ADDRESS	PROJECT MANAGER	ISSUE	DATE	DRAWN BY	LOCATION	DESCRIPTION	8			

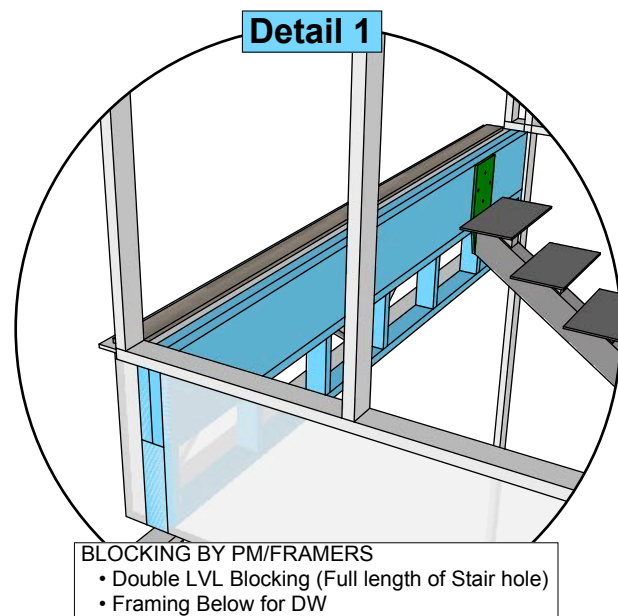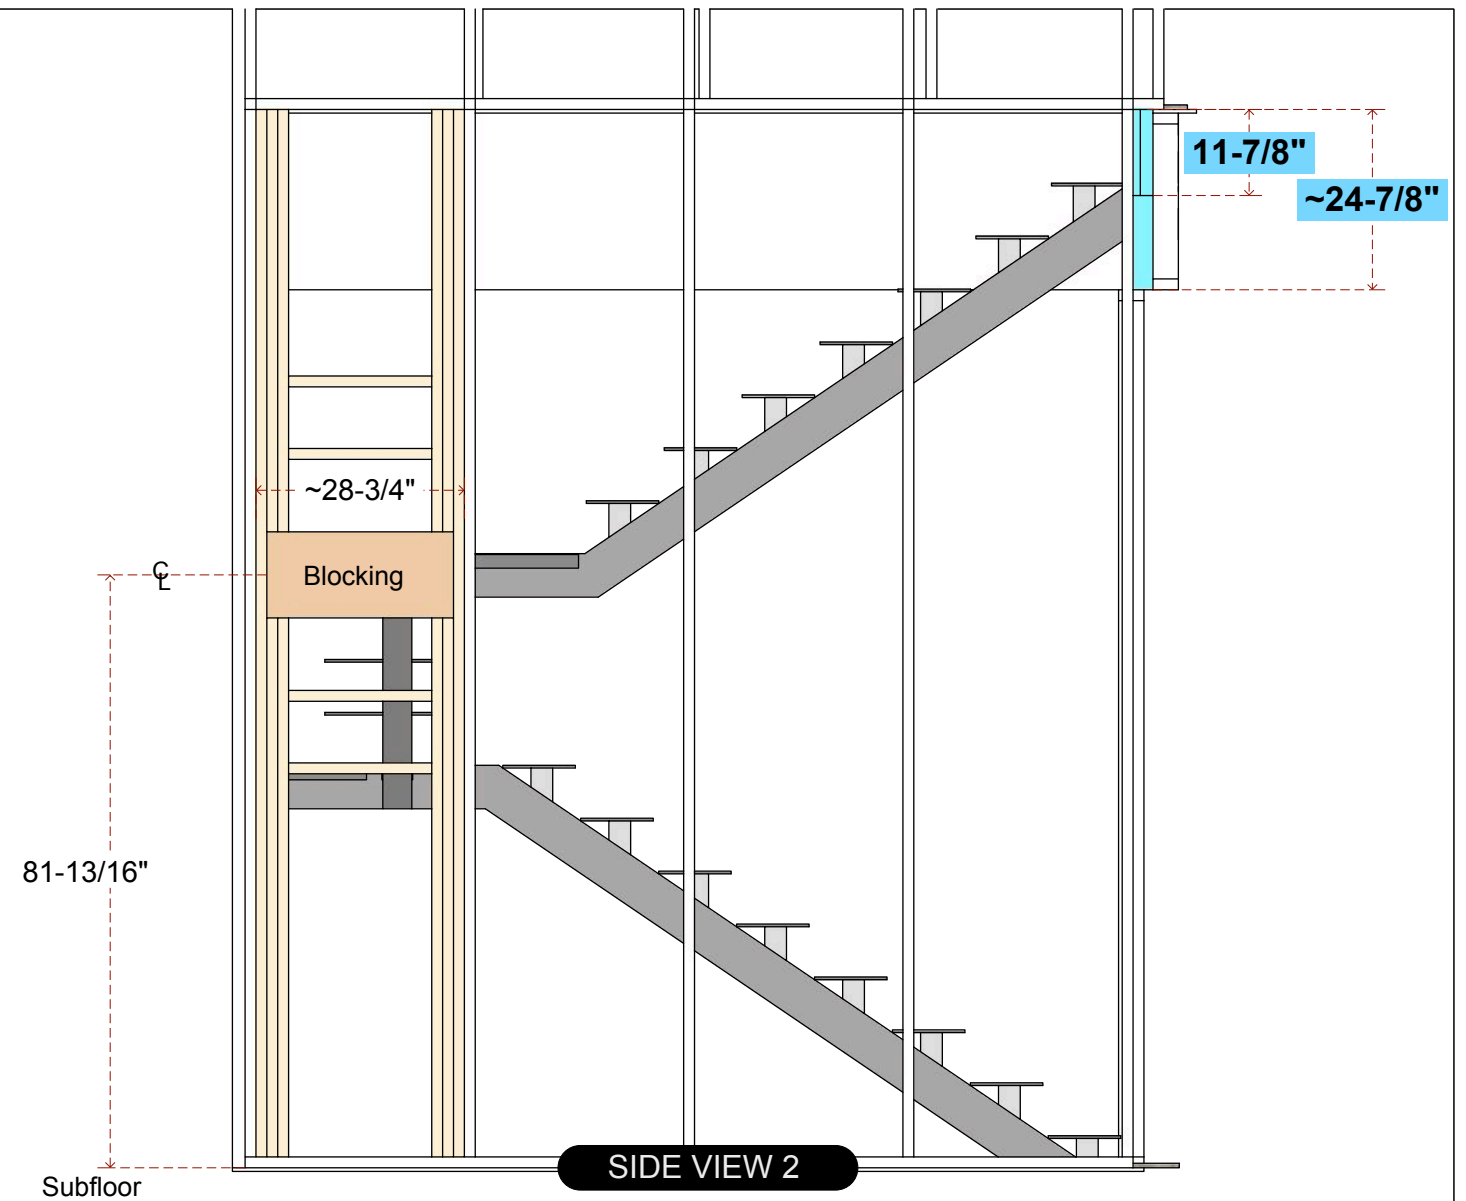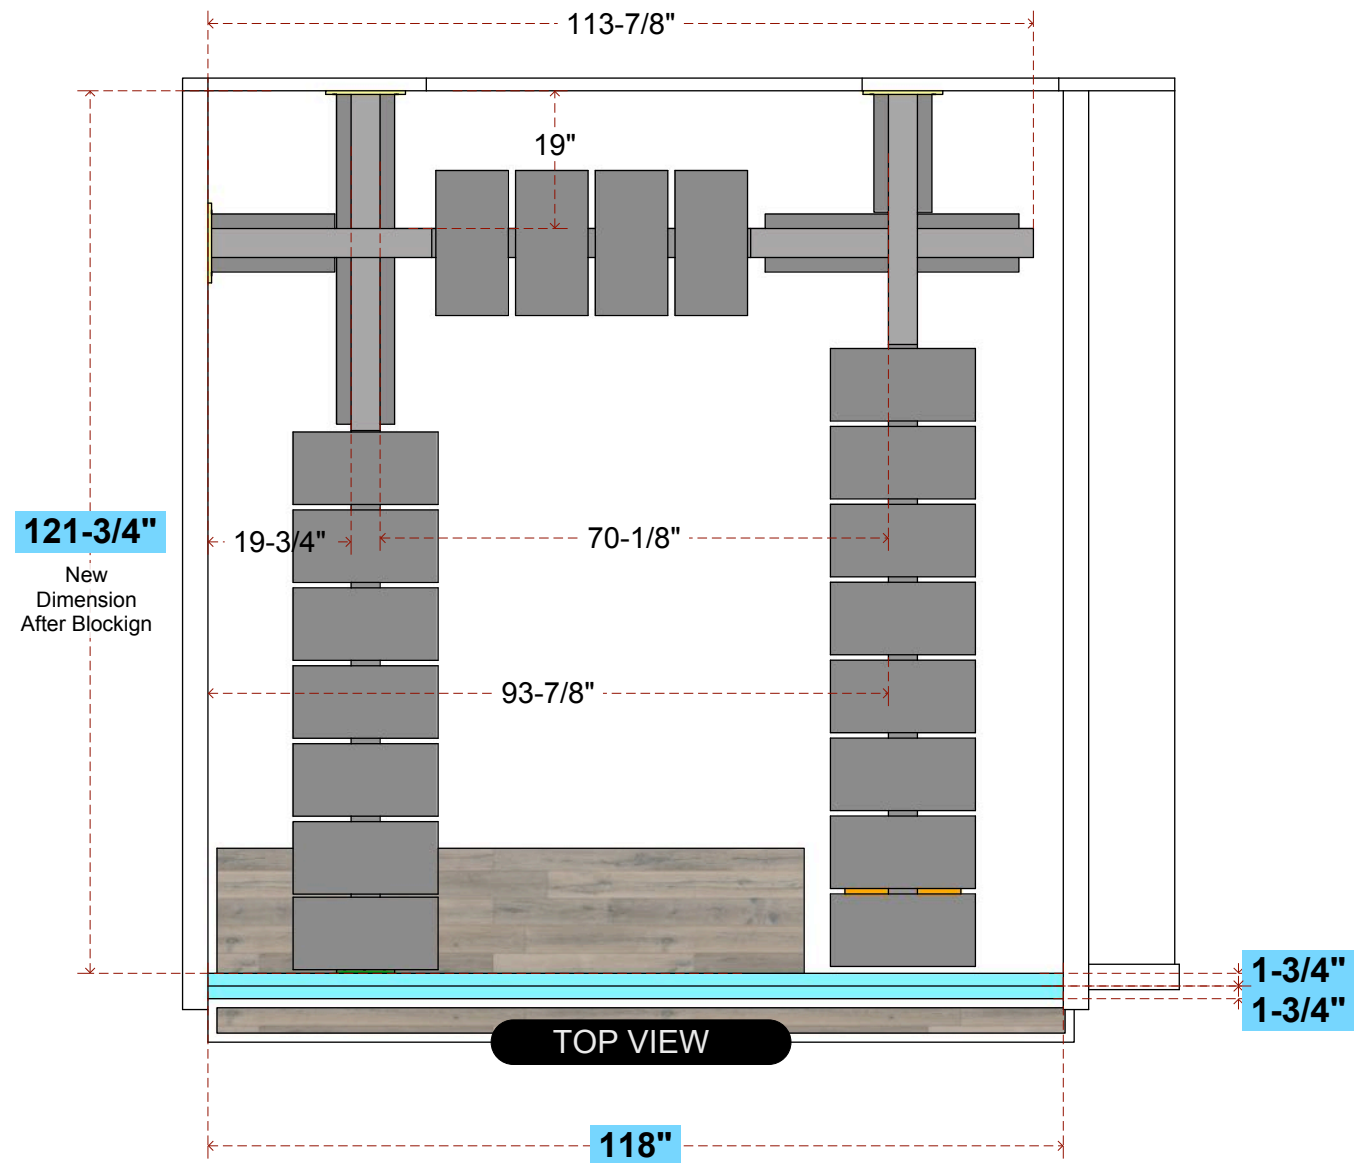

Blocking Added By Framers: Inside Stair Hole (Will Shrink Length By 3-1/2")


WS Colorado	3200 Hillside Dr. (Lot 7)	Ben B.	1.2	6/23/2022	KLS	Main > 2nd	'C' Shape Stair	PAGE:	INSTALL	3	IRON SHOP
CLIENT	ADDRESS	PROJECT MANAGER	ISSUE	DATE	DRAWN BY	LOCATION	DESCRIPTION	9			

3/8” Thick Flats

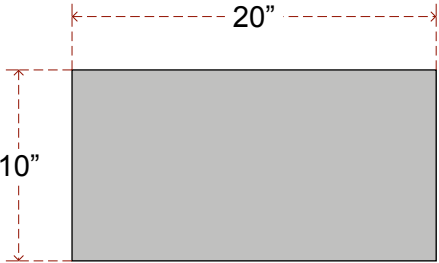


Qty 20


1/2” Thick CNC

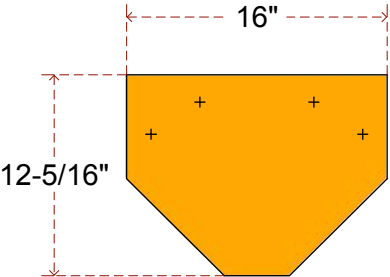

Qty 1

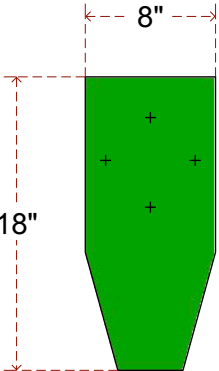

Qty 1

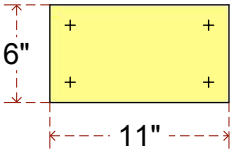

Qty 4

DENCOL ORDER		
3200 HILLSIDE DR (Stairs)		
Material	Qty	Size
1/2” Thick Steel	6	See DWG (5/8”Ø Holes)
3/8” Thick Flats	20	10” x 20”