

Page Index	
PG. 0	Cover
PG. 1	Steel Frames F01-06 R01-05
PG. 2	Shelves S01-08
PG. 3	Plan View
PG. 4	Elevation 1 (Front)
PG. 5	Elevation 2 (Return Side)
PG. 6	Details 1
PG. 7	Wood Panels 1 (Front)
PG. 8	Wood Panels 2 (Return Side)
PG. 9	Wood Panels 3 (Merch Wall)
PG. 10	
PG. 11	
PG. 12	
PG. 13	
PG. 14	

STEEL MATERIAL

Material: See Steel Pages

Steel Finish: See Steel Pages

WOOD MATERIAL

Wall Panels

Construction Grade Birch Ply

Wood Finish:

Clear Conversion Varnish

SIGNEE APPROVES THE FOLLOWING: Design, materials, finishes, site conditions, in wall blocking, electrical locations, plumbing locations, measurements and all other specifications included in these submittal drawings.

Denver Beer Co.	1695 Platte		1.1	6/8/2022	KLS	Tap Room	Topographic Wall	PAGE:
CLIENT	ADDRESS	PROJECT MANAGER	ISSUE	DATE	DRAWN BY	LOCATION	DESCRIPTION	0


SIGNATURE:

DATE:

Cover

OF


#



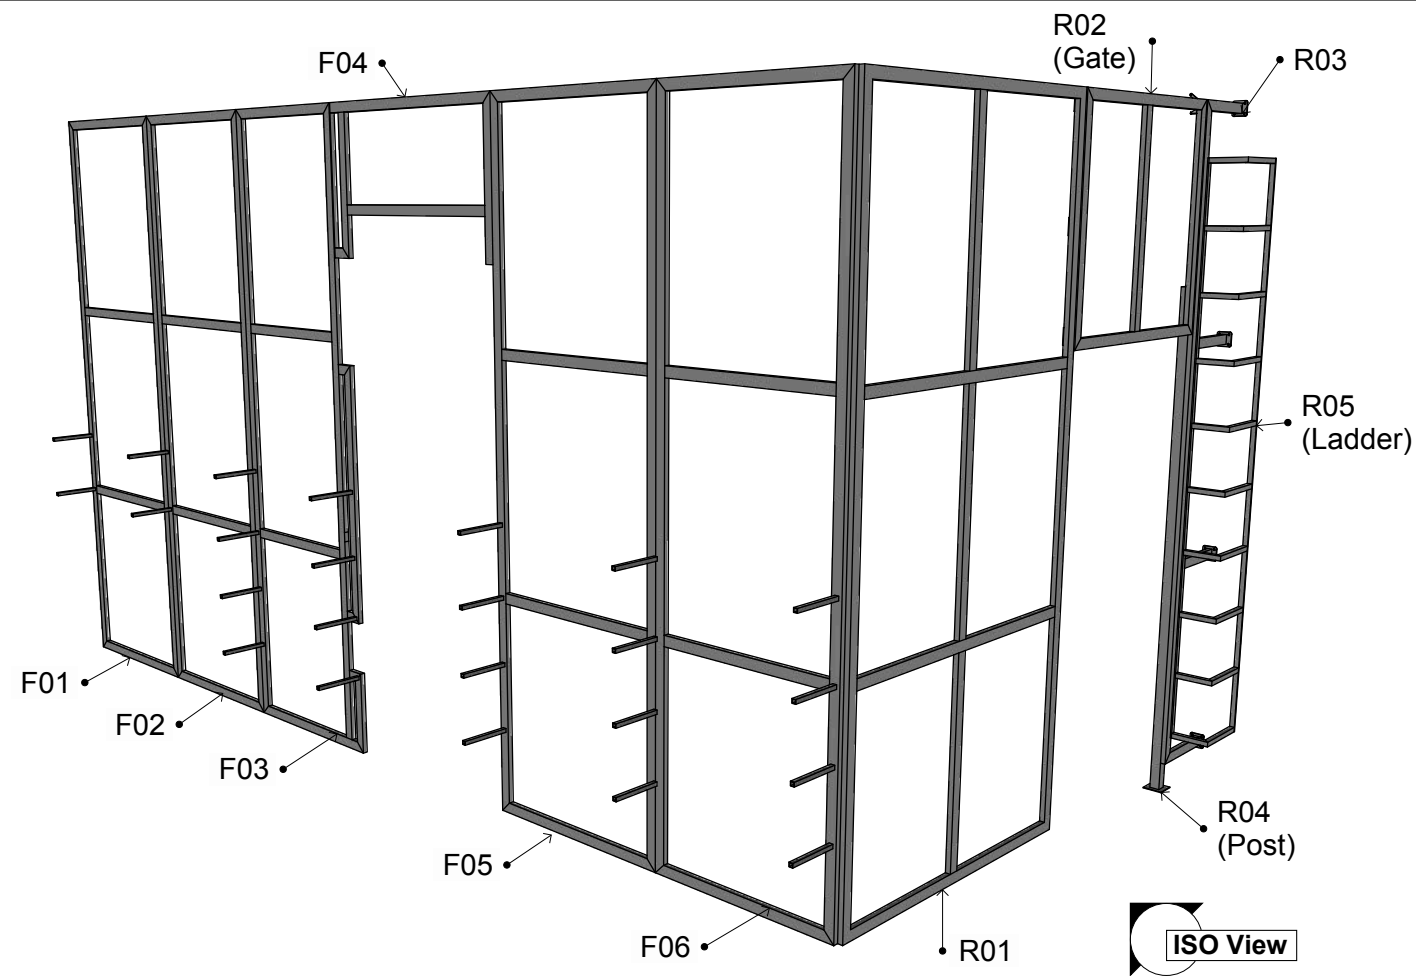





ISO View

STEEL MATERIAL


Frames	2x1 Rec Tube
Shelf Sleeve Pins	3/4" Sq. Tube
Flat Bar	1/4" x 1"
Ladder Rungs	1" Sq. Tube
Additional Post	2" Sq. Tube
Baseplate	4 x 4 x 1/8"
Steel Finish: Raw (No Finish)	

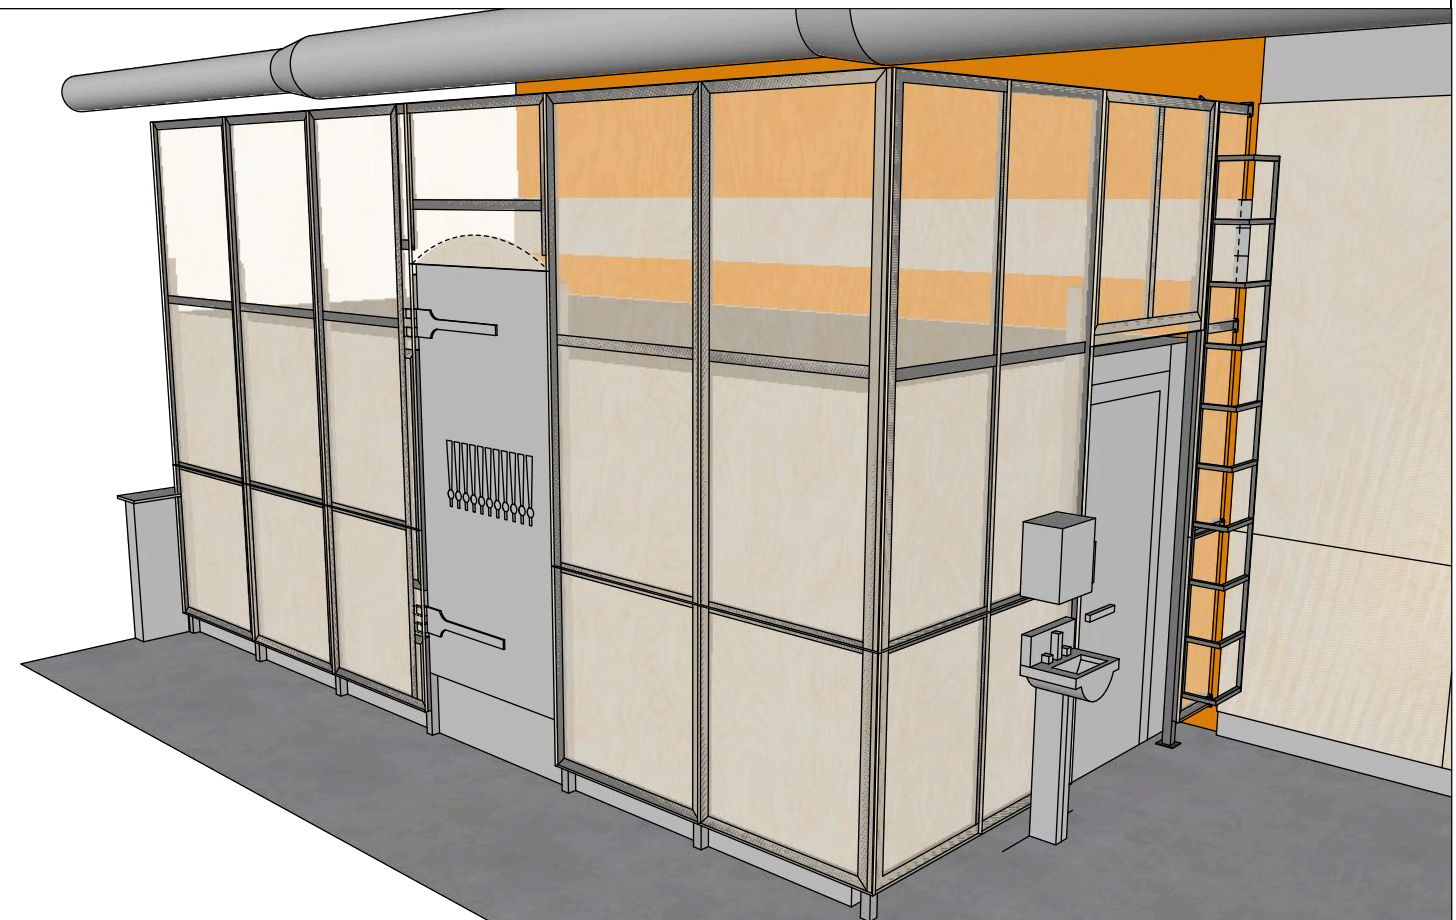

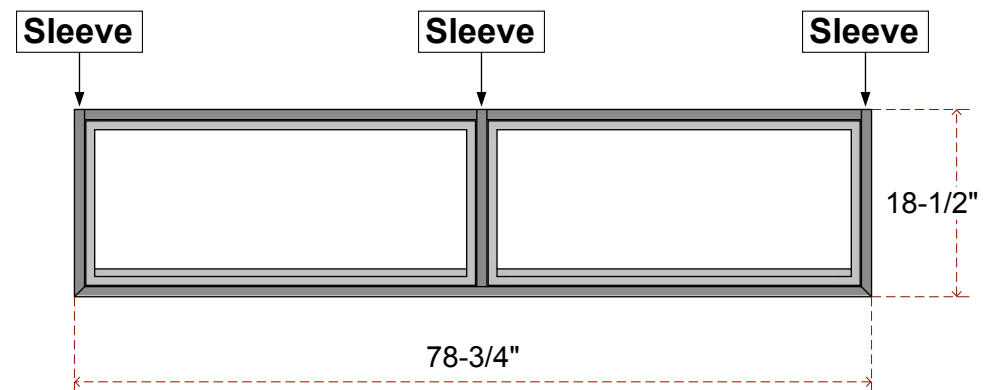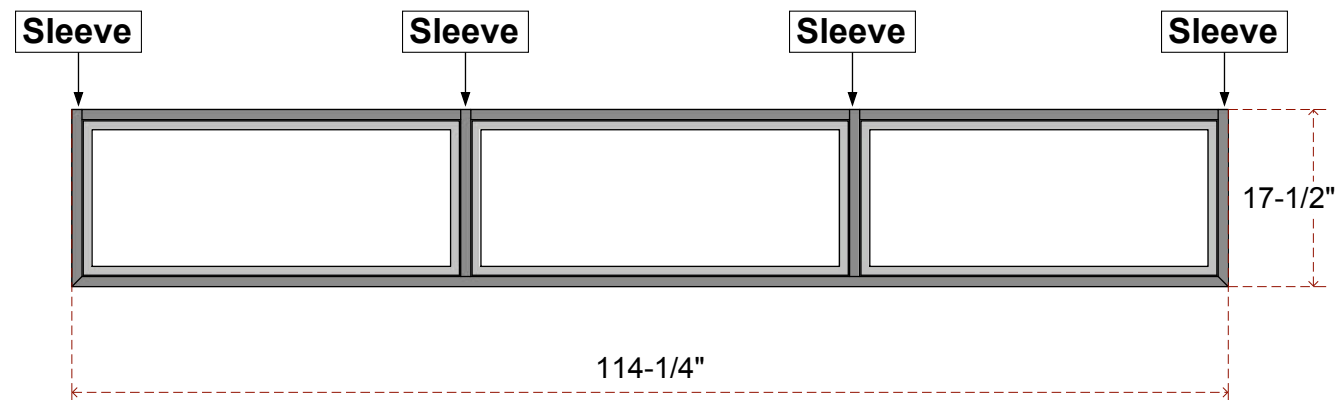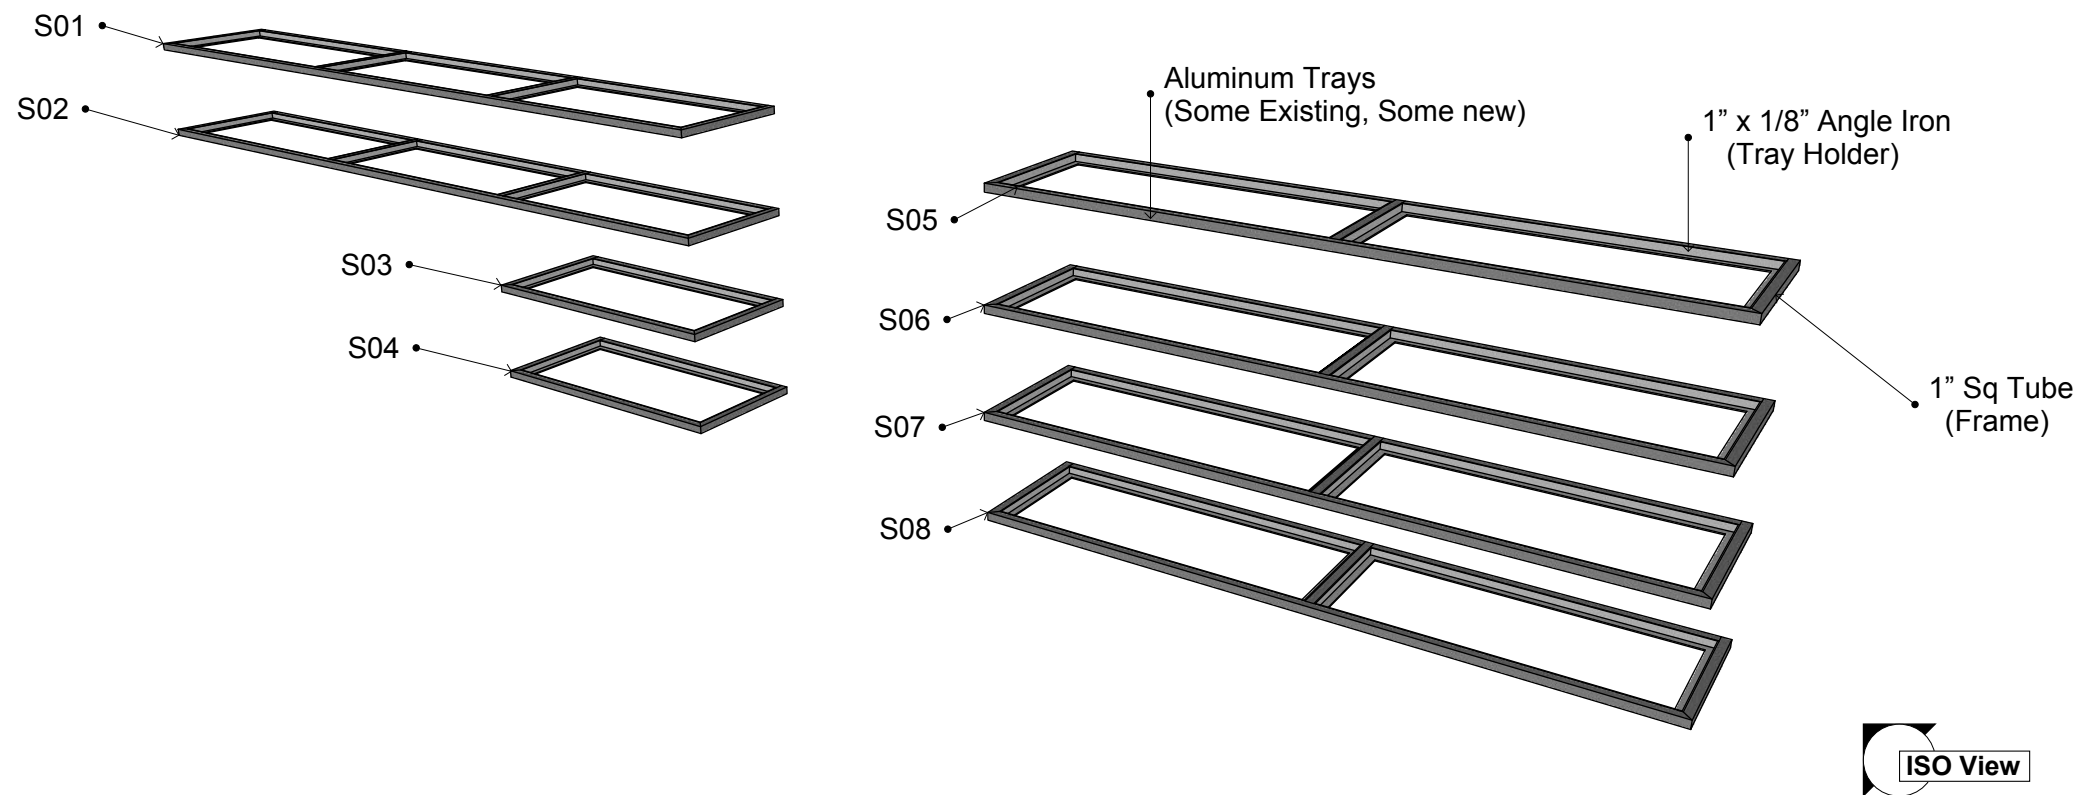


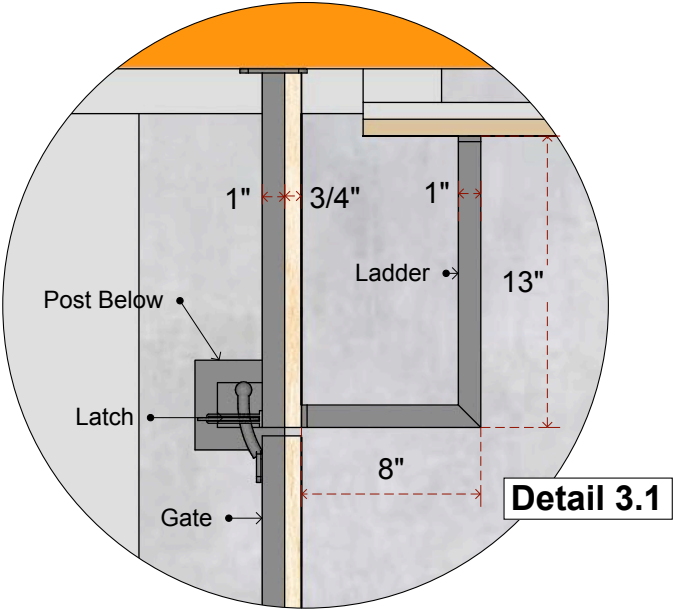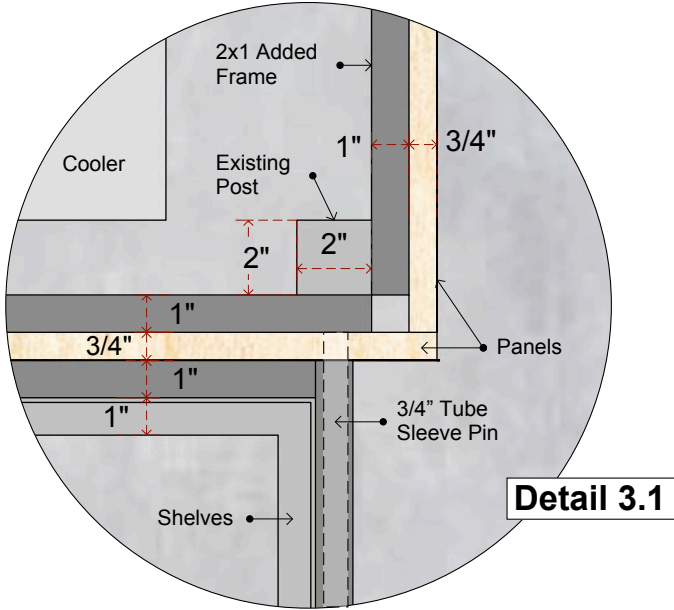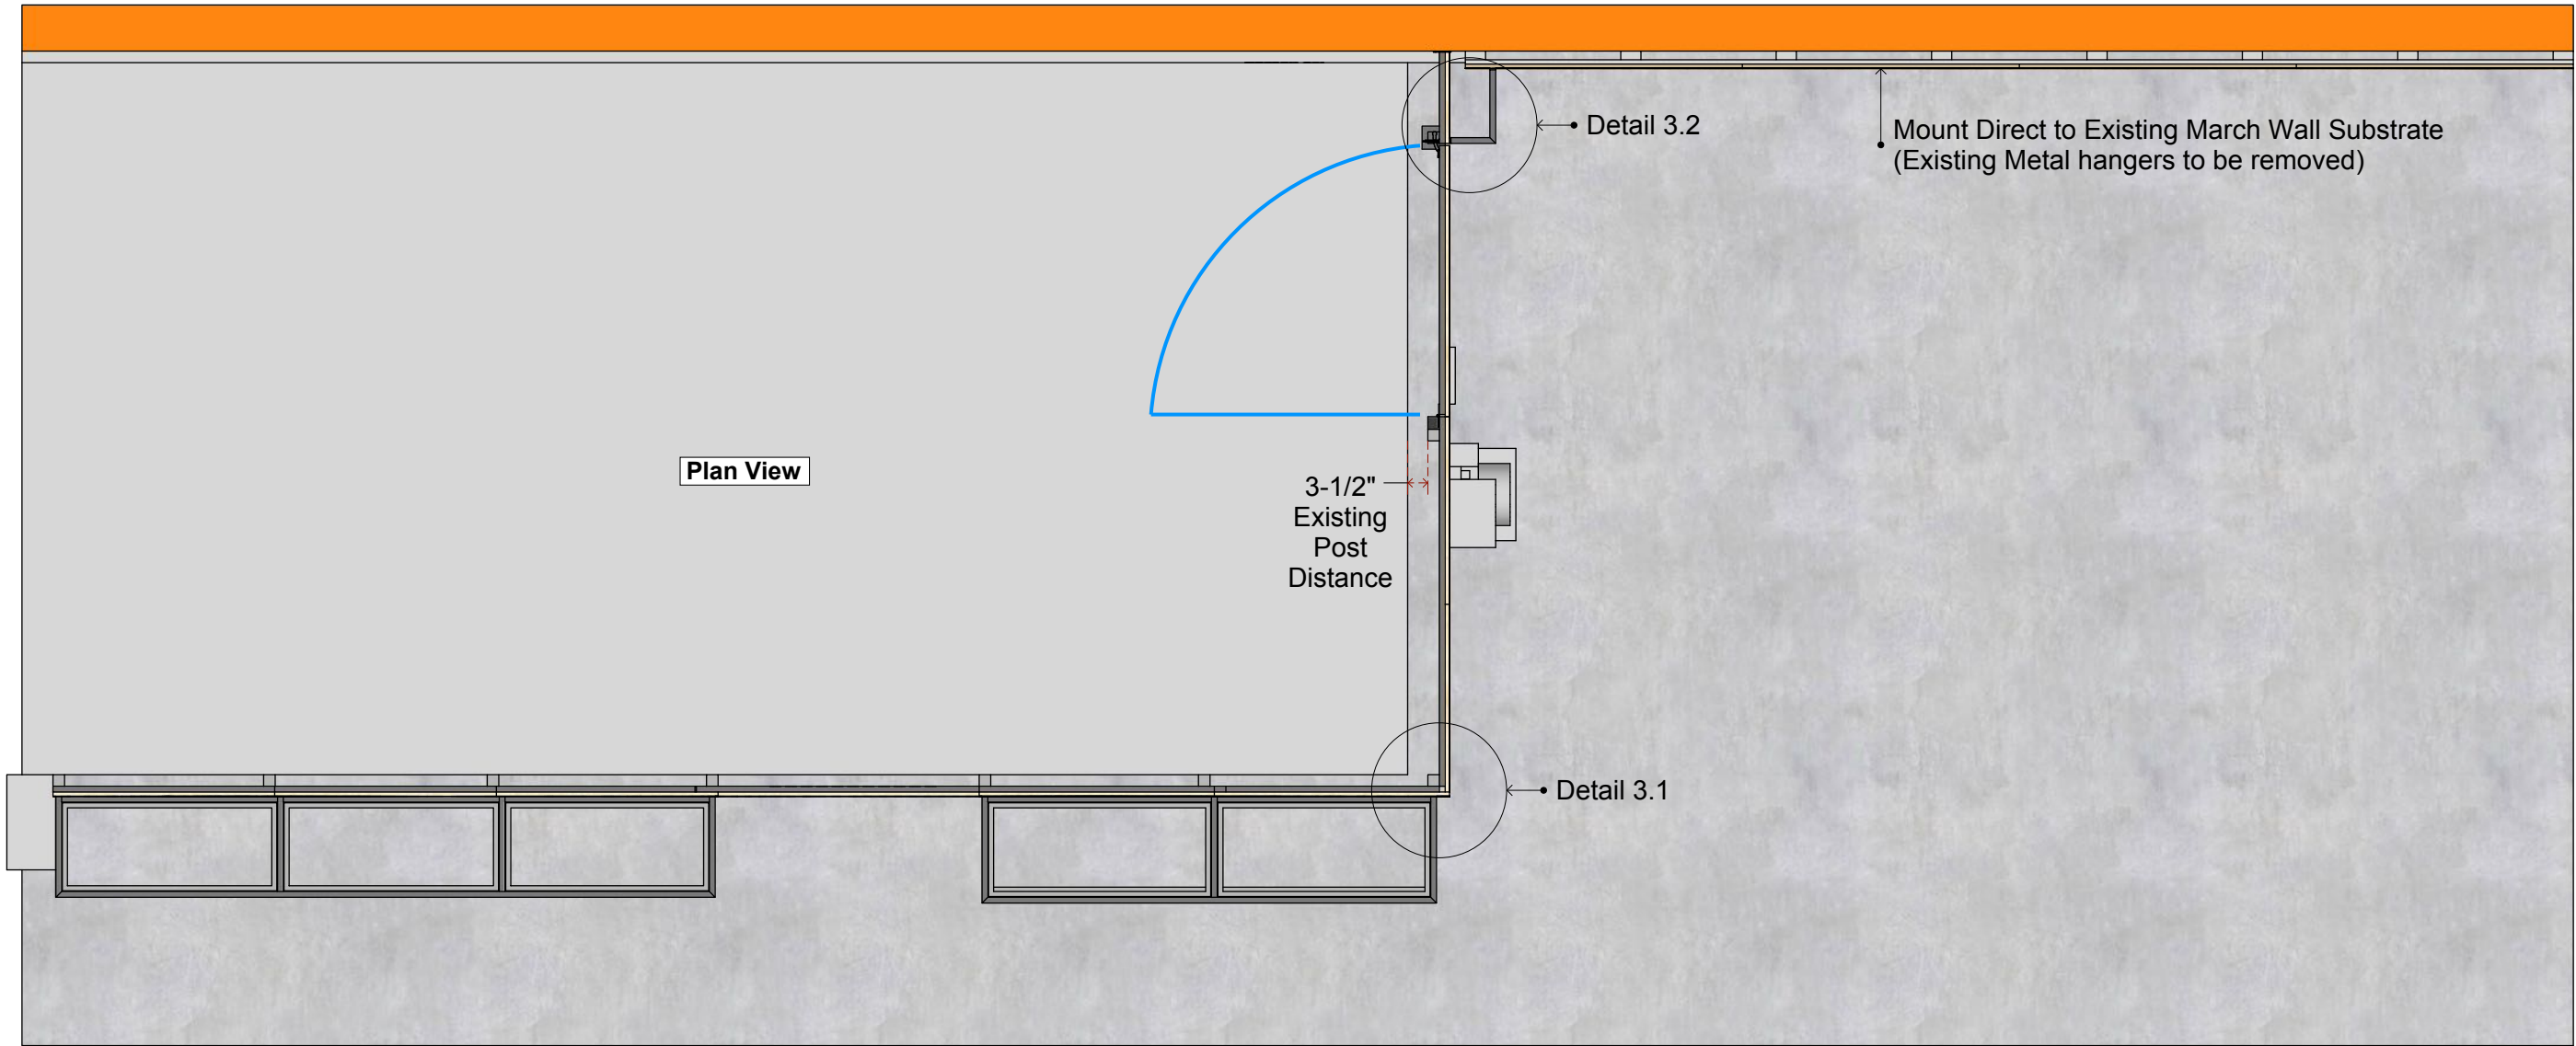


Denver Beer Co.	1695 Platte		1.1	6/8/2022	KLS	Tap Room	Topographic Wall	PAGE:	INSTALL	1		I R O N S H O P
CLIENT	ADDRESS	PROJECT MANAGER	ISSUE	DATE	DRAWN BY	LOCATION	DESCRIPTION	3				

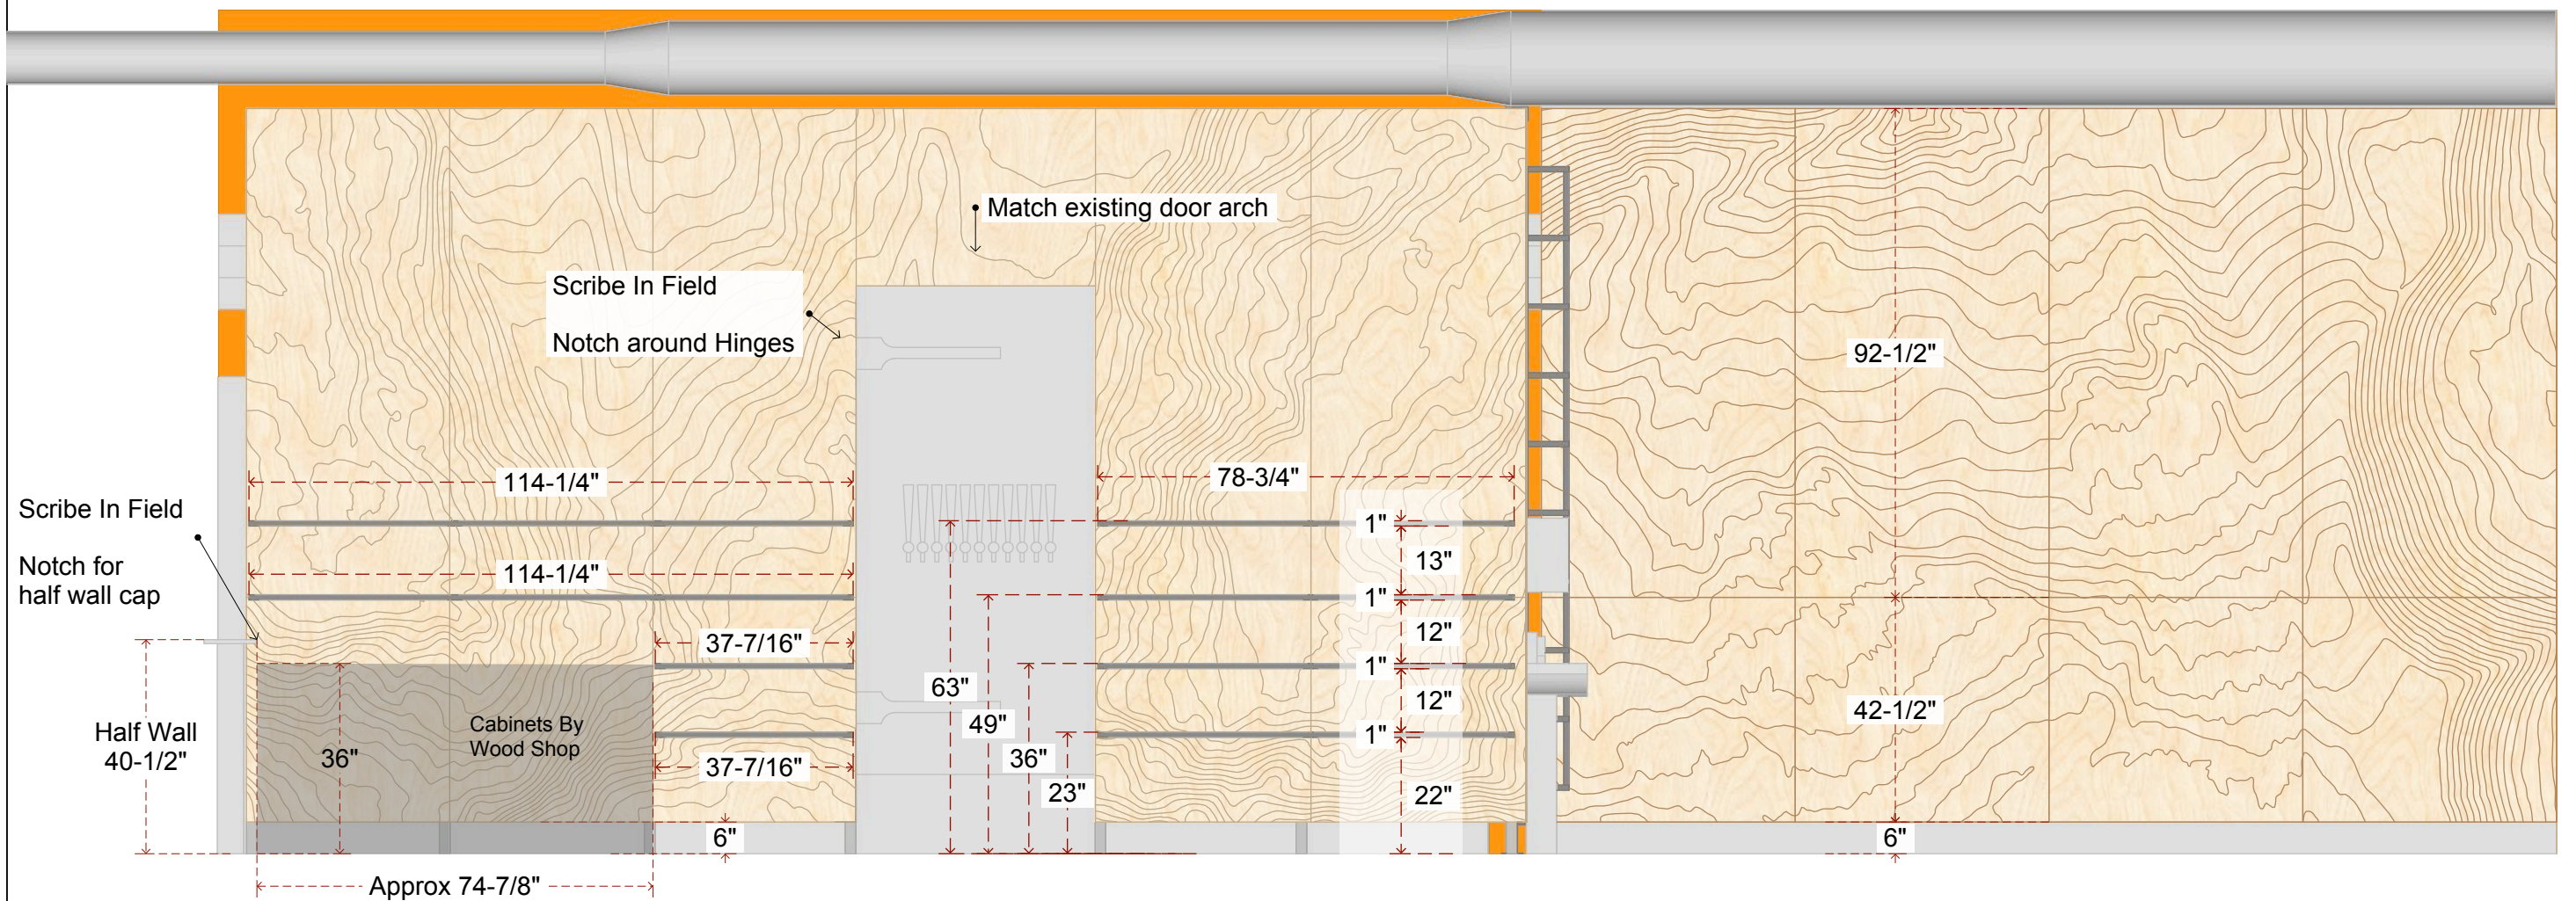


Denver Beer Co.	1695 Platte		1.1	6/8/2022	KLS	Tap Room	Topographic Wall	PAGE:	INSTALL	2		I R O N S H O P
CLIENT	ADDRESS	PROJECT MANAGER	ISSUE	DATE	DRAWN BY	LOCATION	DESCRIPTION	4				

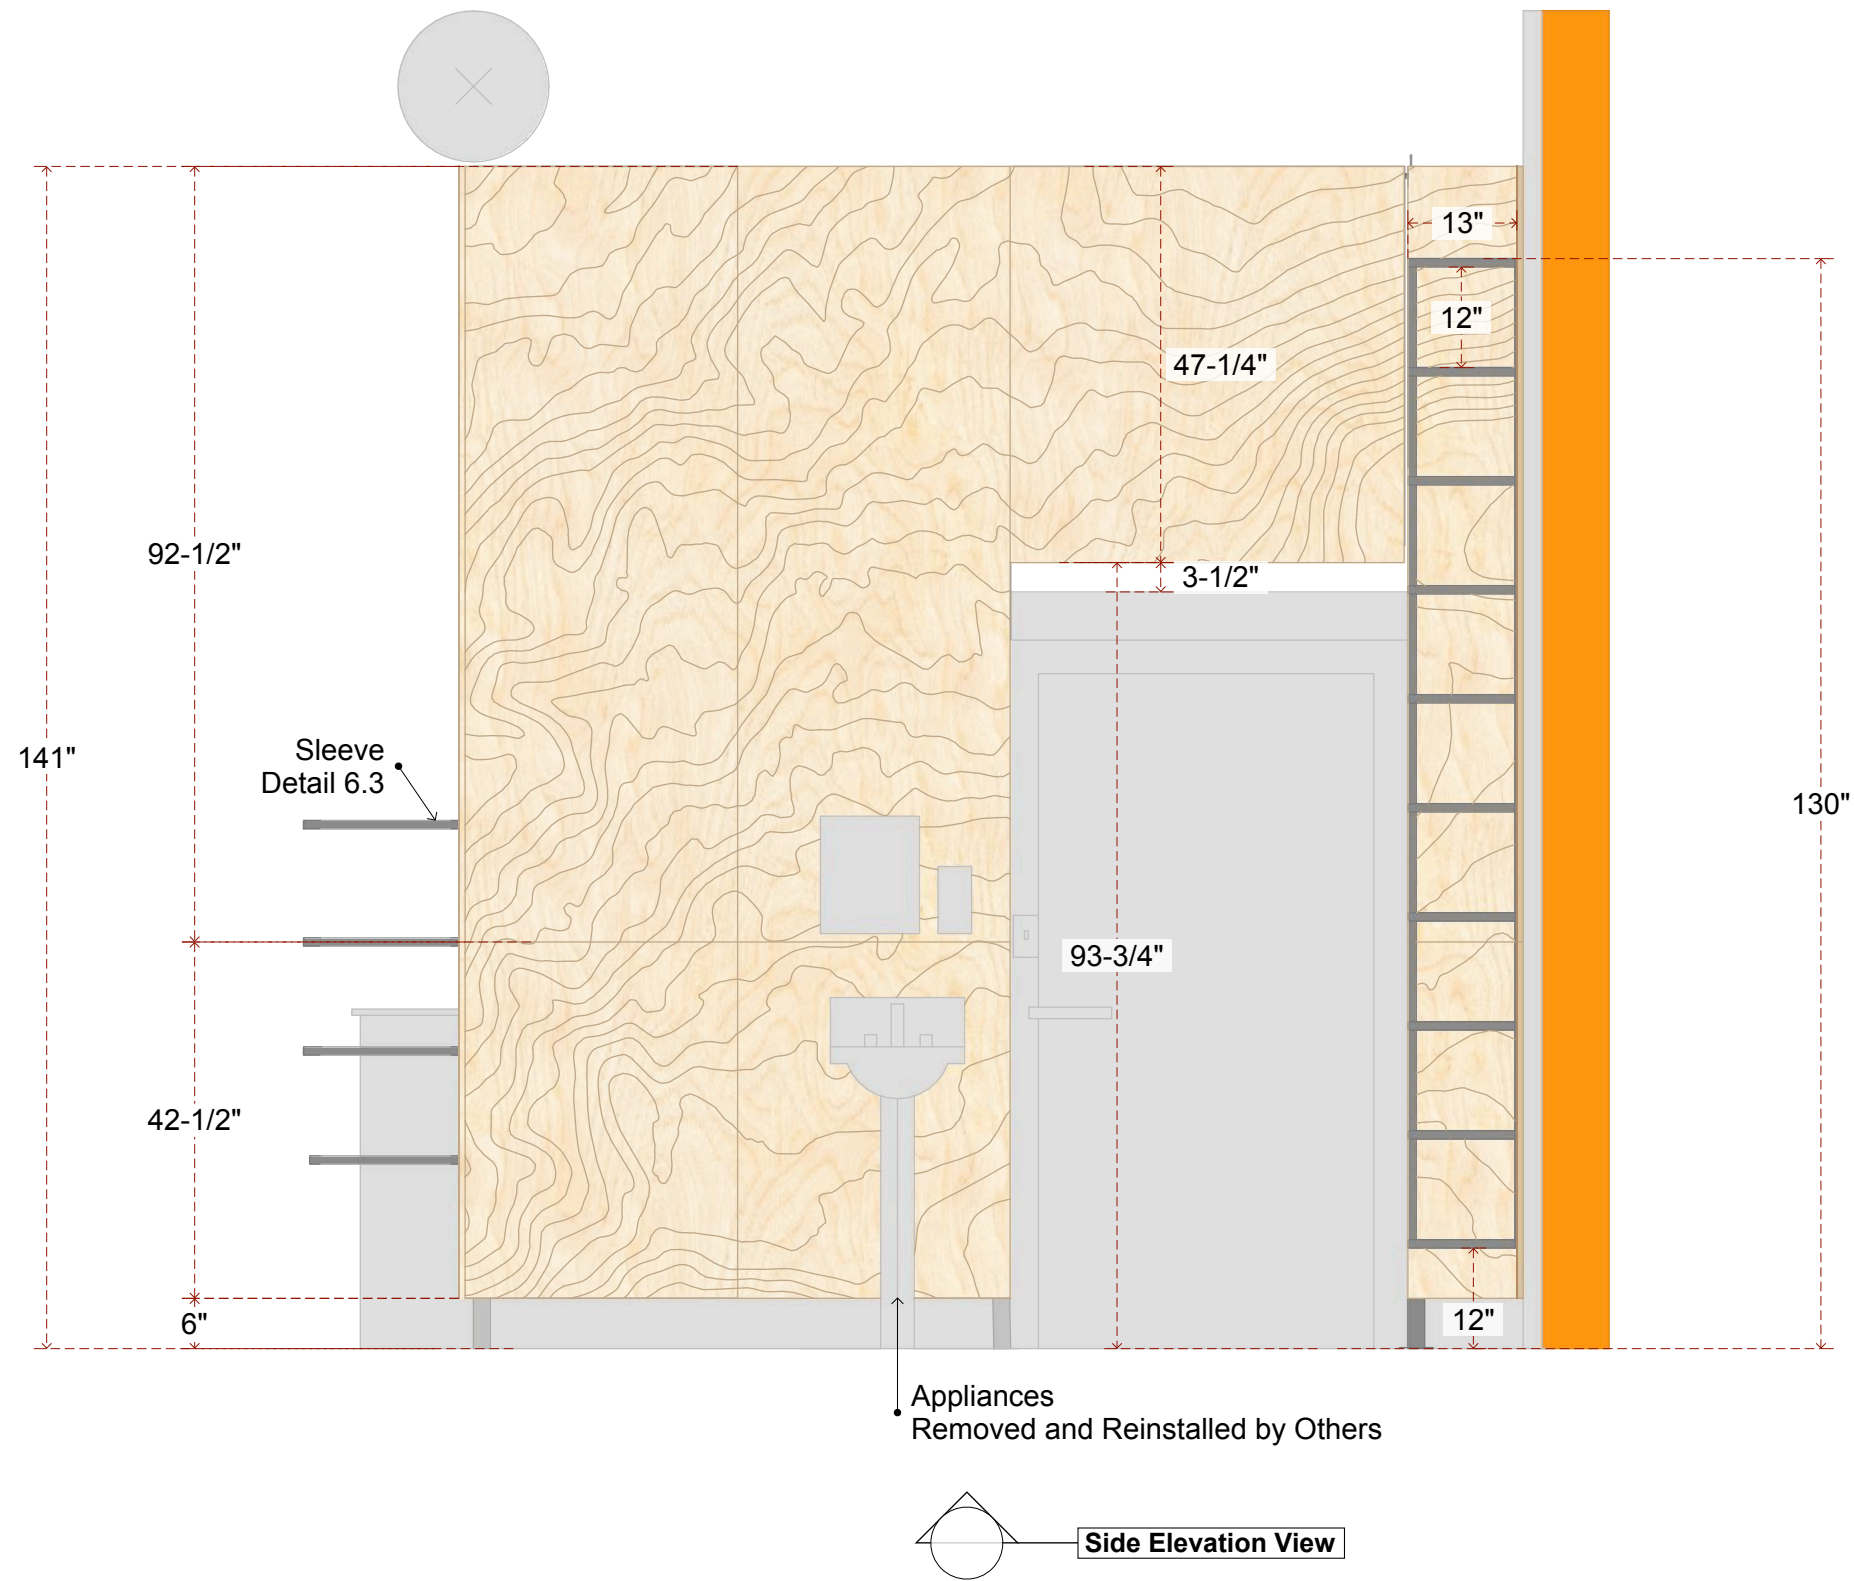

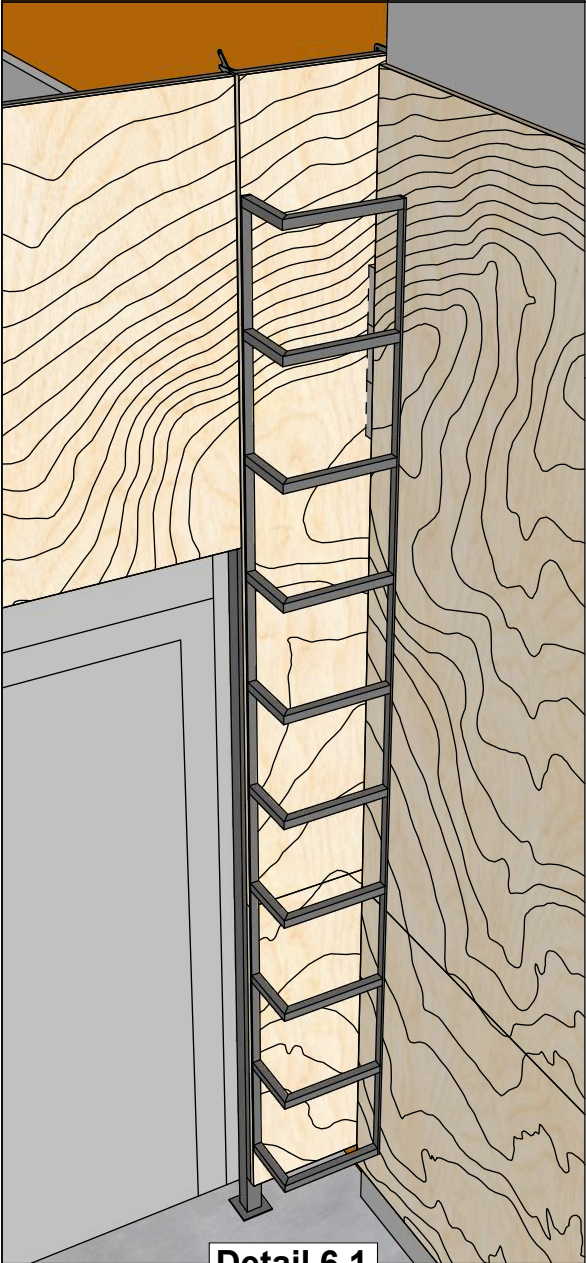


Detail 6.1

- Ladder will mount through panels into steel (left) and block wall (right)

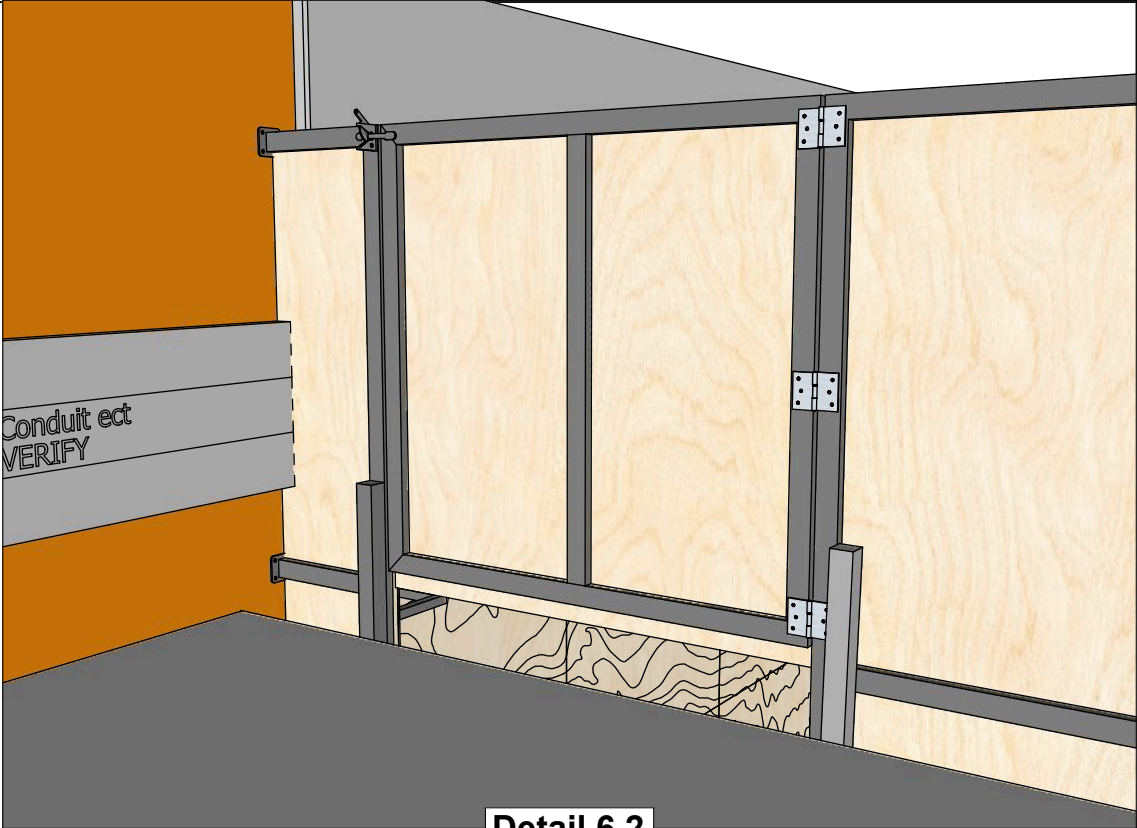

Detail 6.2


- Gate swings in.
- Latch at top.
- ~3-1/2" Clearance above cooler for misc. electrical
- Scribe panel to block wall & electrical

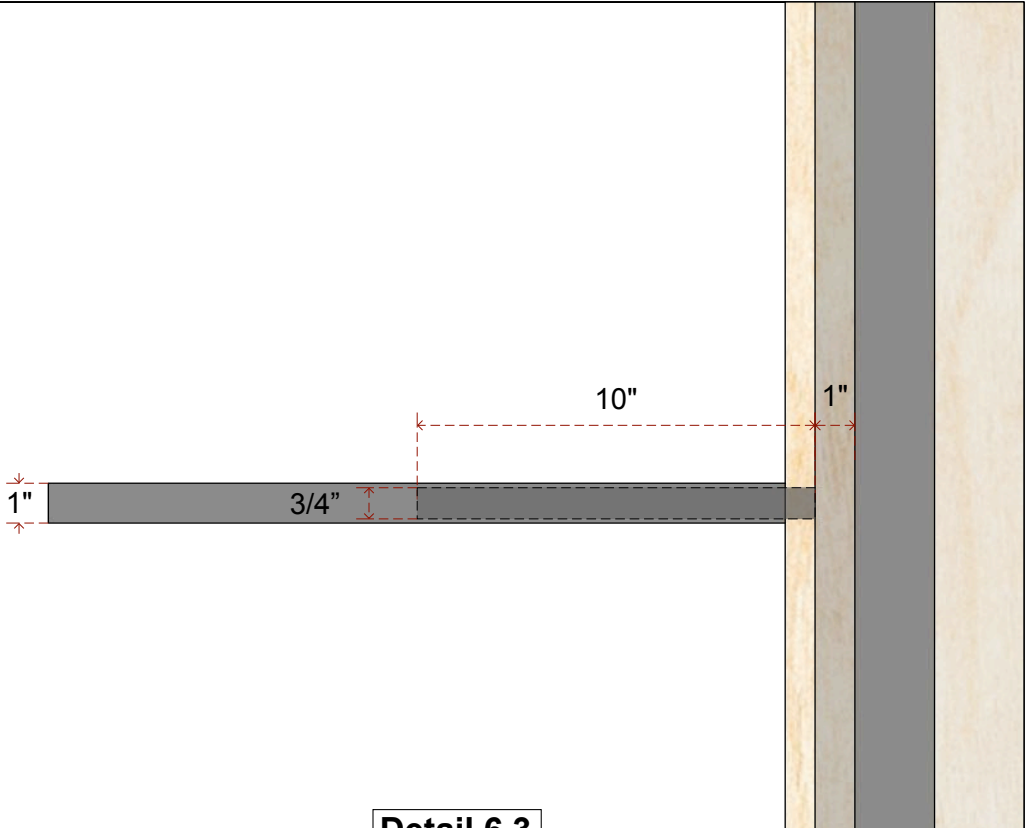


Detail 6.3

- Shelf Sleeve Section View

Front Panels

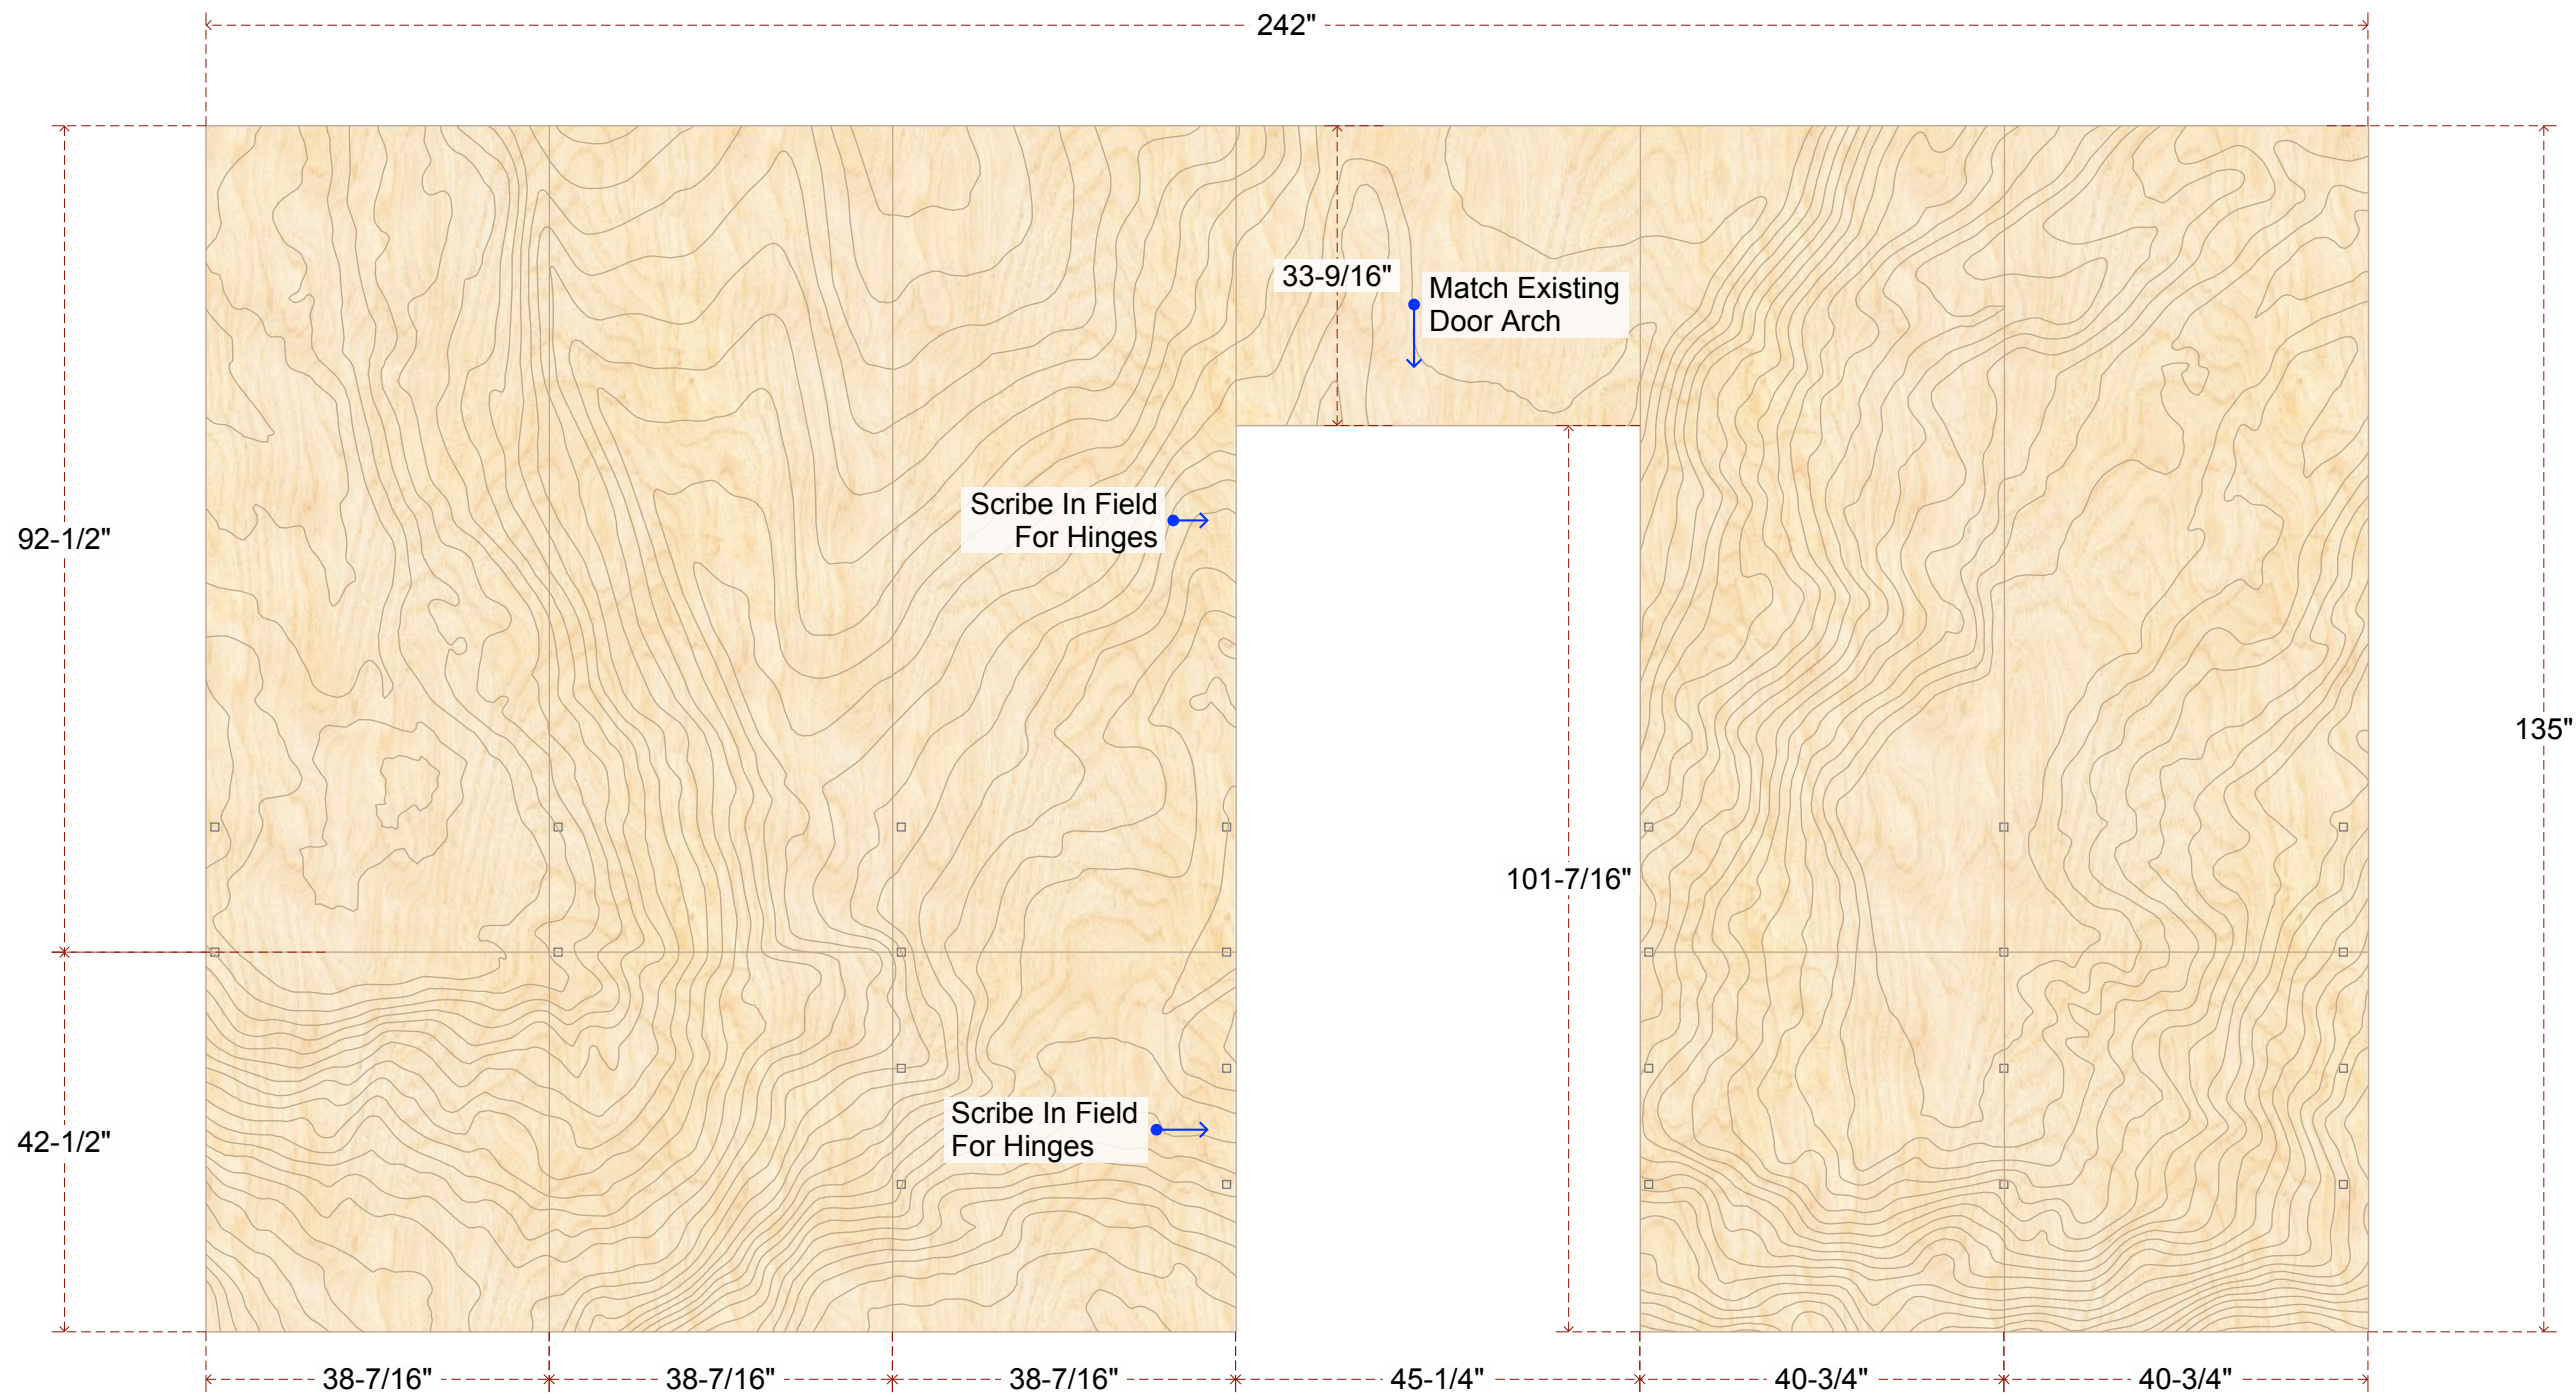

Return Side Panels

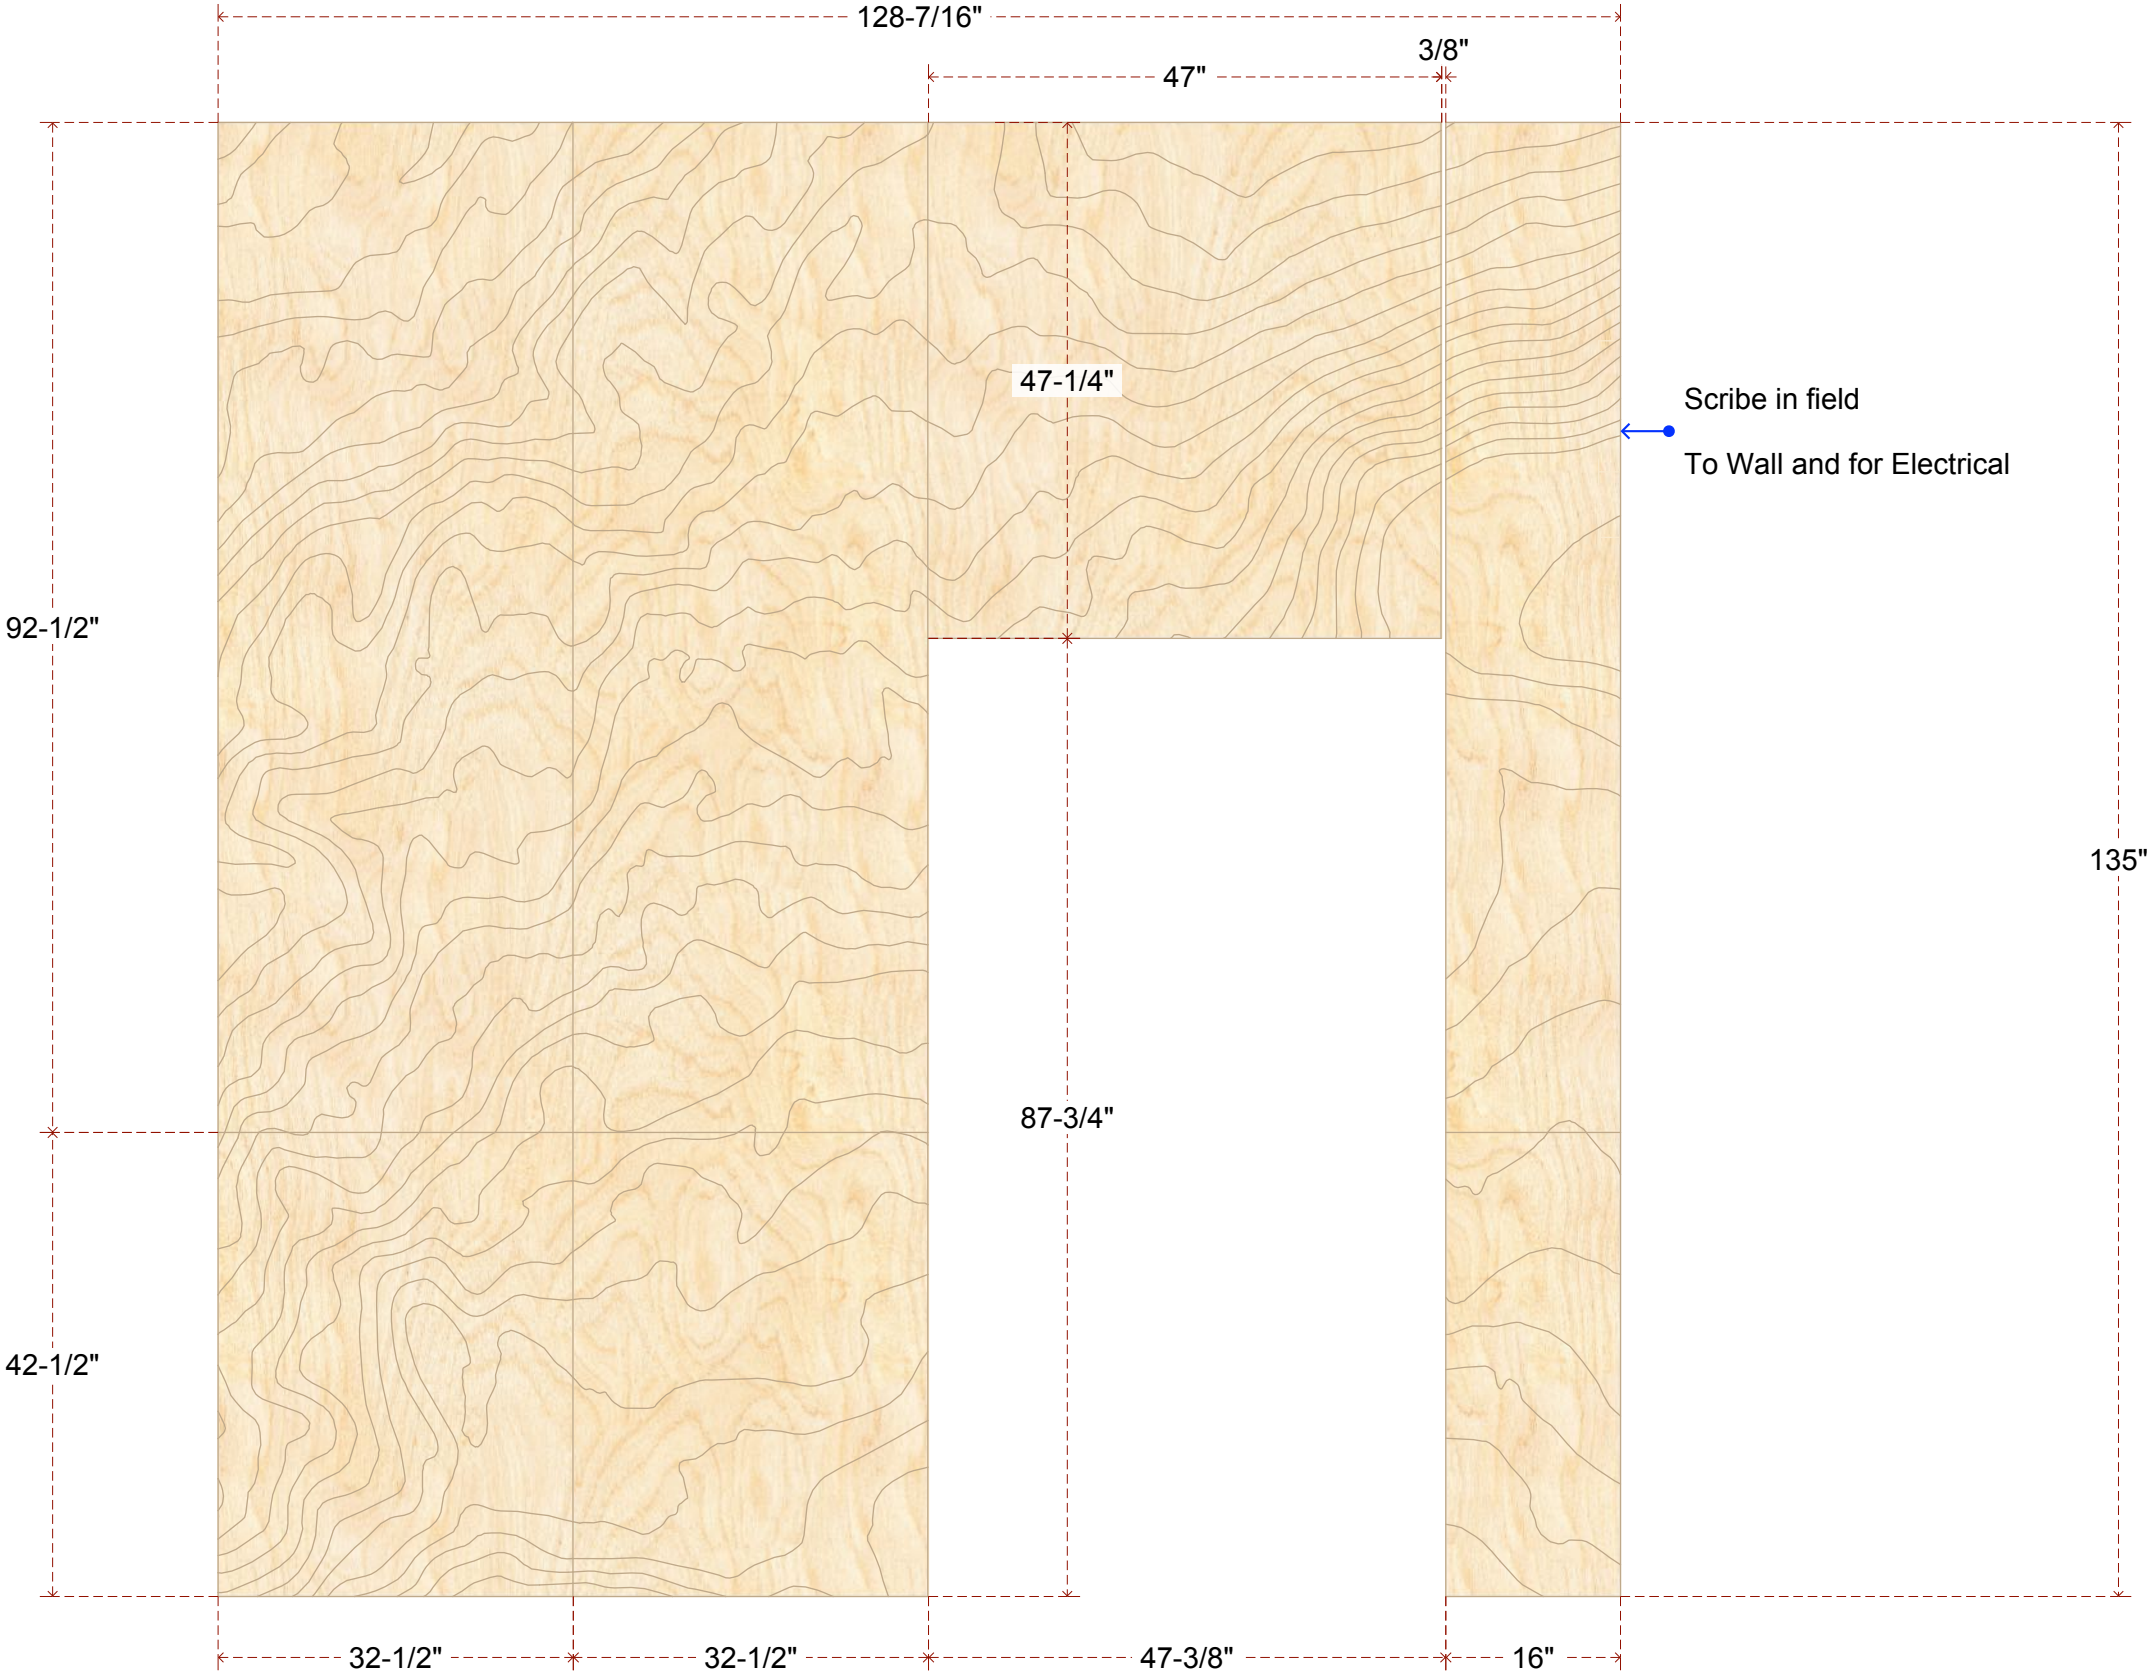

Merch Wall Panels

